



01 Site Plan
1005 SCALE: 1:100@A1



02 Site Elevation from River
1005 SCALE: 1:100@A1

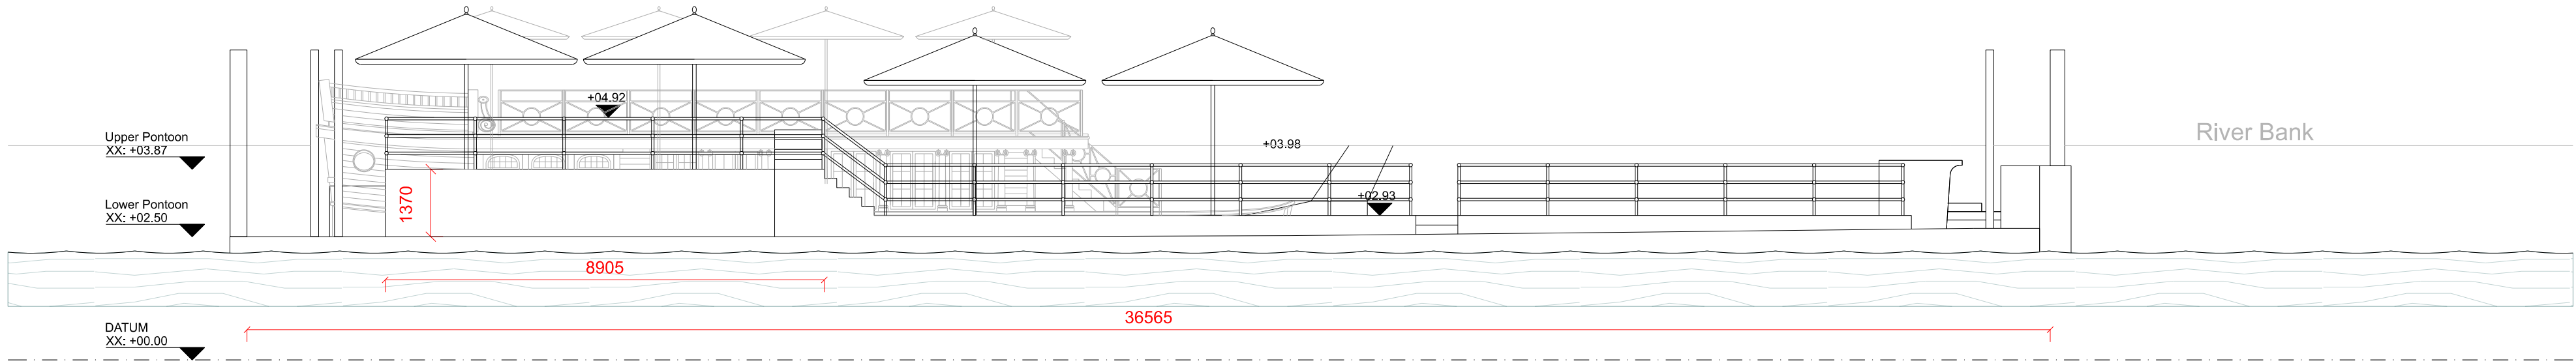

General Notes:
Do not scale from this drawing. Use marked dimensions only.
Should any discrepancies be noted, please inform this office immediately.
This drawing is copyright of Matthew Alchurch Architects Limited

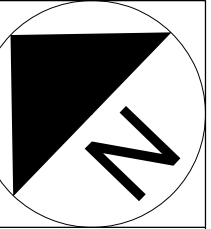

OPTION 02

- Umbrellas removed from upstream end.
- Tables and Chairs removed from upstream end (6 covers).
- Bulk at upstream end lowered.
- Railings retained.

P01 Issued for information
Rev: Description: 16/11/25 SSB SSB
Date: Drw: Chk:

MAA Architects
the boathouse design studio
27 ferry road teddington tw11 9nn
t: 020 8973 0050
e: info@maa-architects.com
w: www.maa-architects.com

Scale: 0m 1 2.5 5 10m

Client:
Turks Boatyard Ltd
Project Name:
Turks Boat Richmond
Drawing Title:
Turks Richmond Bridge Pontoon and Jesus Barge Alternative Option 02

Drawing Status: Planning	Status Code: S1	Project No: TUK03	Scale at A1: 1:100
Drawing No: TUK02-MAA-XX-XX-A-1005	Revision: P01	Date: Nov 25	Scale at A3: 1:200