


01 Site Plan
1002 SCALE: 1:100@A1



02 Site Elevation from River
1002 SCALE: 1:100@A1

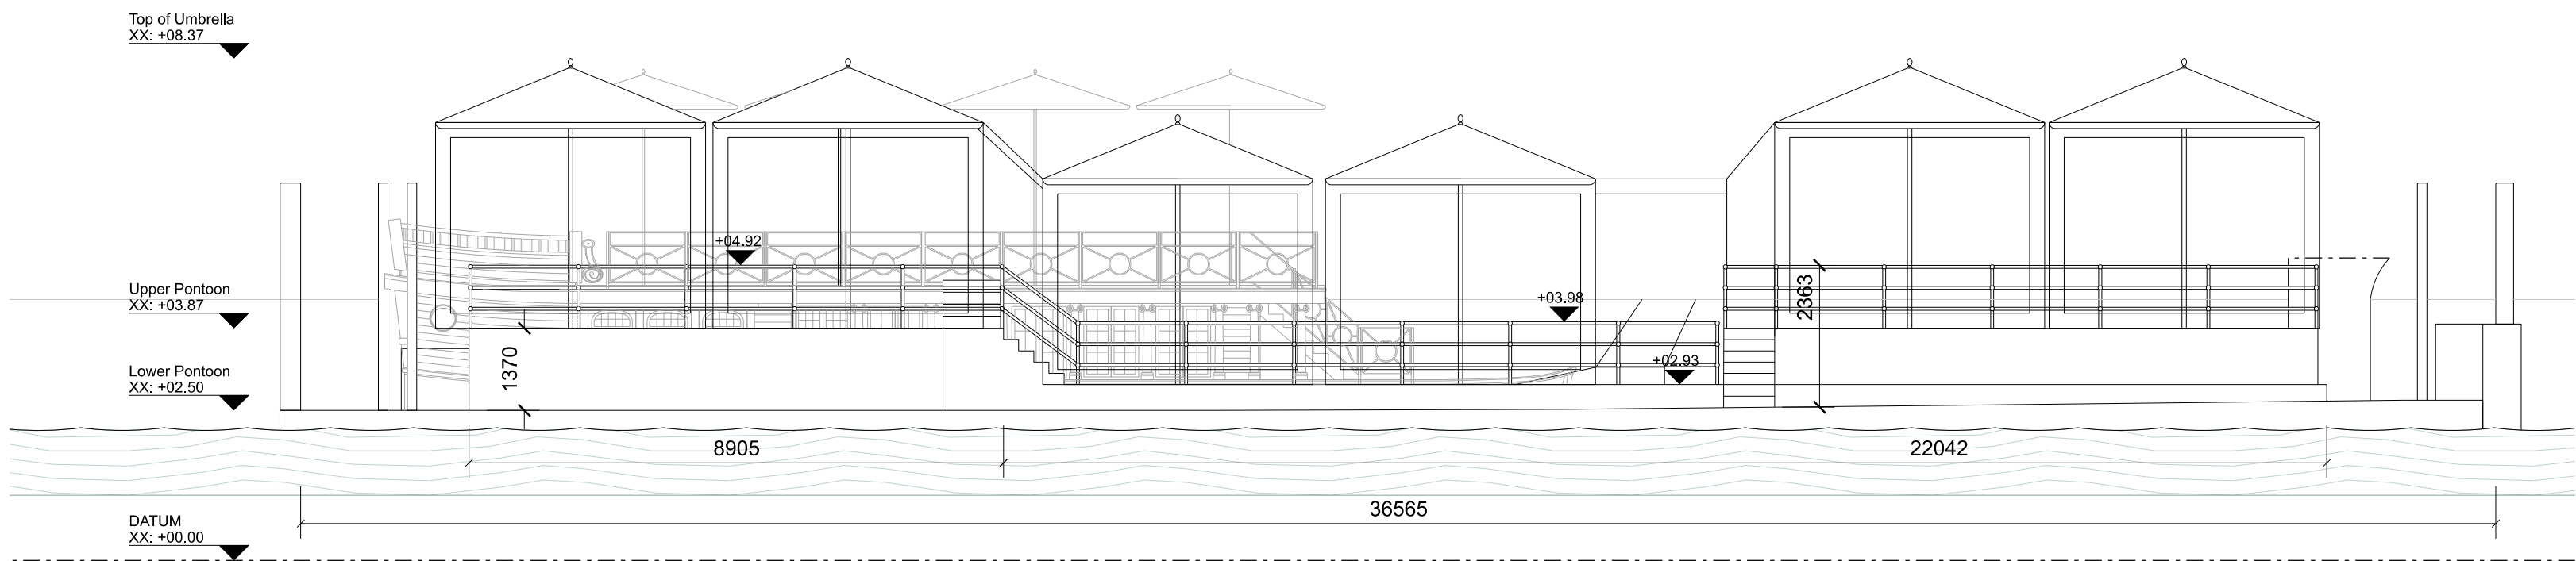

General Notes:

Do not scale from this drawing. Use marked dimensions only.
Should any discrepancies be noted, please inform this office immediately.
This drawing is copyright of Matthew Allchurch Architects Limited

P01 Issued for information
Rev: Description:

16/11/25 SSB:SSB
Date: Drw: Chk:

the boathouse design studio
27 ferry road teddington tw11 9nn
t: 020 8973 0050
e: info@maa-architects.com
w: www.maa-architects.com

Scale: 0m 1 2.5 5 10m

Client:
Turks Boatyard Ltd

Project Name:
Turks Boat Richmond

Drawing Title:
Scheme as Enforced Against October 2023

Drawing Status: Planning	Status Code: S1	Project No: TUK03	Scale at A1: 1:100
Drawing No: TUK03-MAA-XX-XX-A-1002	Revision: P01	Date: Nov 25	Scale at A3: 1:200