



01 Site Plan  
1009 SCALE: 1:100@A1



02 Site Elevation from River  
1009 SCALE: 1:100@A1

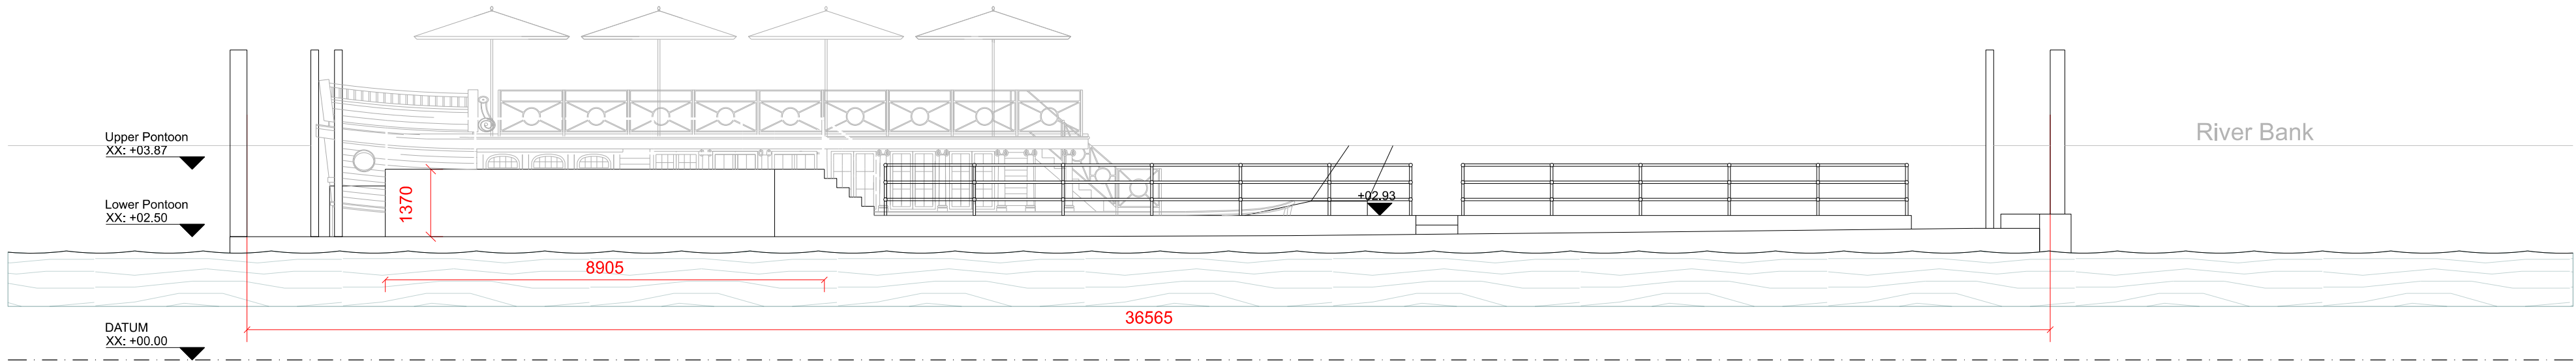

**General Notes:**  
Do not scale from this drawing. Use marked dimensions only.  
Should any discrepancies be noted, please inform this office immediately.  
This drawing is copyright of Matthew Alchurch Architects Limited

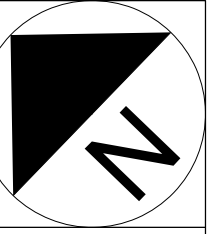

## OPTION 06

- Umbrellas removed from the pontoon.
- Railings at the upstream and middle of the pontoon.
- Tables and Chairs in the middle and upstream ends.
- Bulk lowered at upstream end.

P01 Issued for information 10.11.25 SSB SSB  
Rev: Description: Date: Dnw: Chk:

**MAA Architects**  
the boathouse design studio  
27 ferry road teddington tw11 9nn  
t: 020 8973 0050  
e: info@maa-architects.com  
w: www.maa-architects.com

<div>Scale</div> <div><div></div><div></div><div></div><div></div><div></div><div></div><div></div><div></div><div></div><div></div><div></div><div></div><div></div><div></div><div></div><div></div><div></div><div></div><div></div><div></div><div></div><div></div><div></div><div></div><div></div><div></div><div></div><div></div><div></div><div></div><div></div><div></div><div></div><div></div><div></div><div></div><div></div><div></div><div></div><div></div><div></div><div></div><div></div><div></div><div></div><div></div><div></div><div></div><div></div><div></div><div></div><div></div><div></div><div></div><div></div><div></div><div></div><div></div><div></div><div></div><div></div><div></div><div></div><div></div><div></div><div></div><div></div><div></div><div></div><div></div><div></div><div></div><div></div><div></div><div></div><div></div><div></div><div></div><div></div><div></div><div></div><div></div><div></div><div></div><div></div><div></div><div></div><div></div><div></div><div></div><div></div><div></div><div></div><div></div><div></div><div></div><div></div><div></div><div></div><div></div><div></div><div></div><div></div><div></div><div></div><div></div><div></div><div></div><div></div><div></div><div></div>