



01 Site Plan
1006 SCALE: 1:100@A1



02 Site Elevation from River
1006 SCALE: 1:100@A1

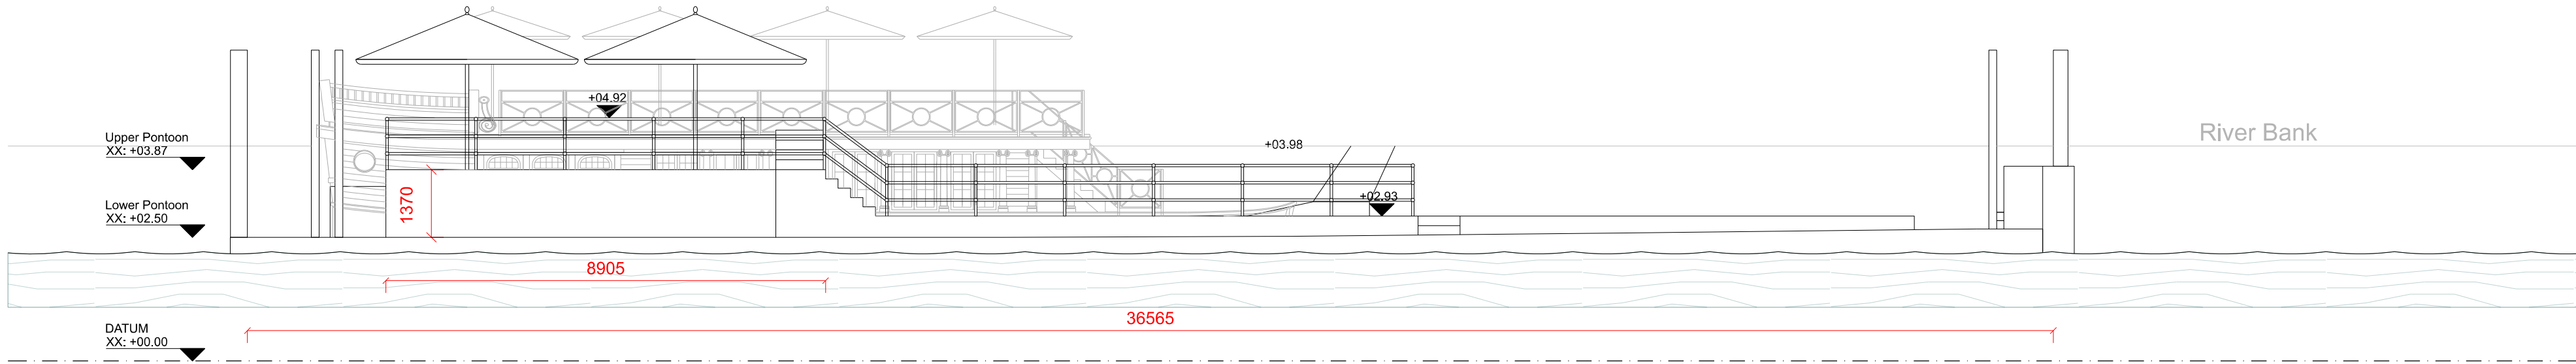

General Notes:
Do not scale from this drawing. Use marked dimensions only.
Should any discrepancies be noted, please inform this office immediately.
This drawing is copyright of Matthew Allchurch Architects Limited

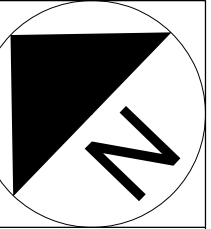

OPTION 03

- Umbrellas removed from upstream and middle
- Tables and Chairs removed from upstream end (6 covers)
- Bulk at upstream end lowered
- Railings removed

P01 Issued for information

Rev: Description:

16/11/25

Date:

SSB SSB

Drw: Chk:

MAA Architects

the boathouse design studio

27 ferry road teddington tw11 9nn

t: 020 8973 0050

e: info@maa-architects.com

w: www.maa-architects.com

<div>Scale</div> <div><div></div><div></div><div></div><div></div><div></div><div></div><div></div><div></div><div></div><div></div><div></div><div></div><div></div><div></div><div></div><div></div><div></div><div></div><div></div><div></div><div></div><div></div><div></div><div></div><div></div><div></div><div></div><div></div><div></div><div></div><div></div><div></div><div></div><div></div><div></div><div></div><div></div><div></div><div></div><div></div><div></div><div></div><div></div><div></div><div></div><div></div><div></div><div></div><div></div><div></div><div></div><div></div><div></div><div></div><div></div><div></div><div></div><div></div><div></div><div></div><div></div><div></div><div></div><div></div><div></div><div></div><div></div><div></div><div></div><div></div><div></div><div></div><div></div><div></div><div></div><div></div><div></div><div></div><div></div><div></div><div></div><div></div><div></div><div></div><div></div><div></div><div></div><div></div><div></div><div></div><div></div><div></div><div></div><div></div><div></div><div></div><div></div><div></div><div></div><div></div><div></div><div></div><div></div><div></div><div></div><div></div><div></div><div></div><div></div><div></div><div></div><div></div><div></div><div></div><--	--	--	--