



- Dimensions are in millimeters, unless stated otherwise.  
 - Scaling of this drawing is not recommended.  
 - It is the recipient's responsibility to print this document to the correct scale.  
 - All relevant drawings and specifications should be read in conjunction with this drawing.

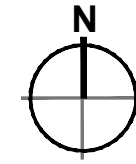

**Key**  
 — Application Boundary  
 Site Area: 7.893 Acres 3.194 Hectares

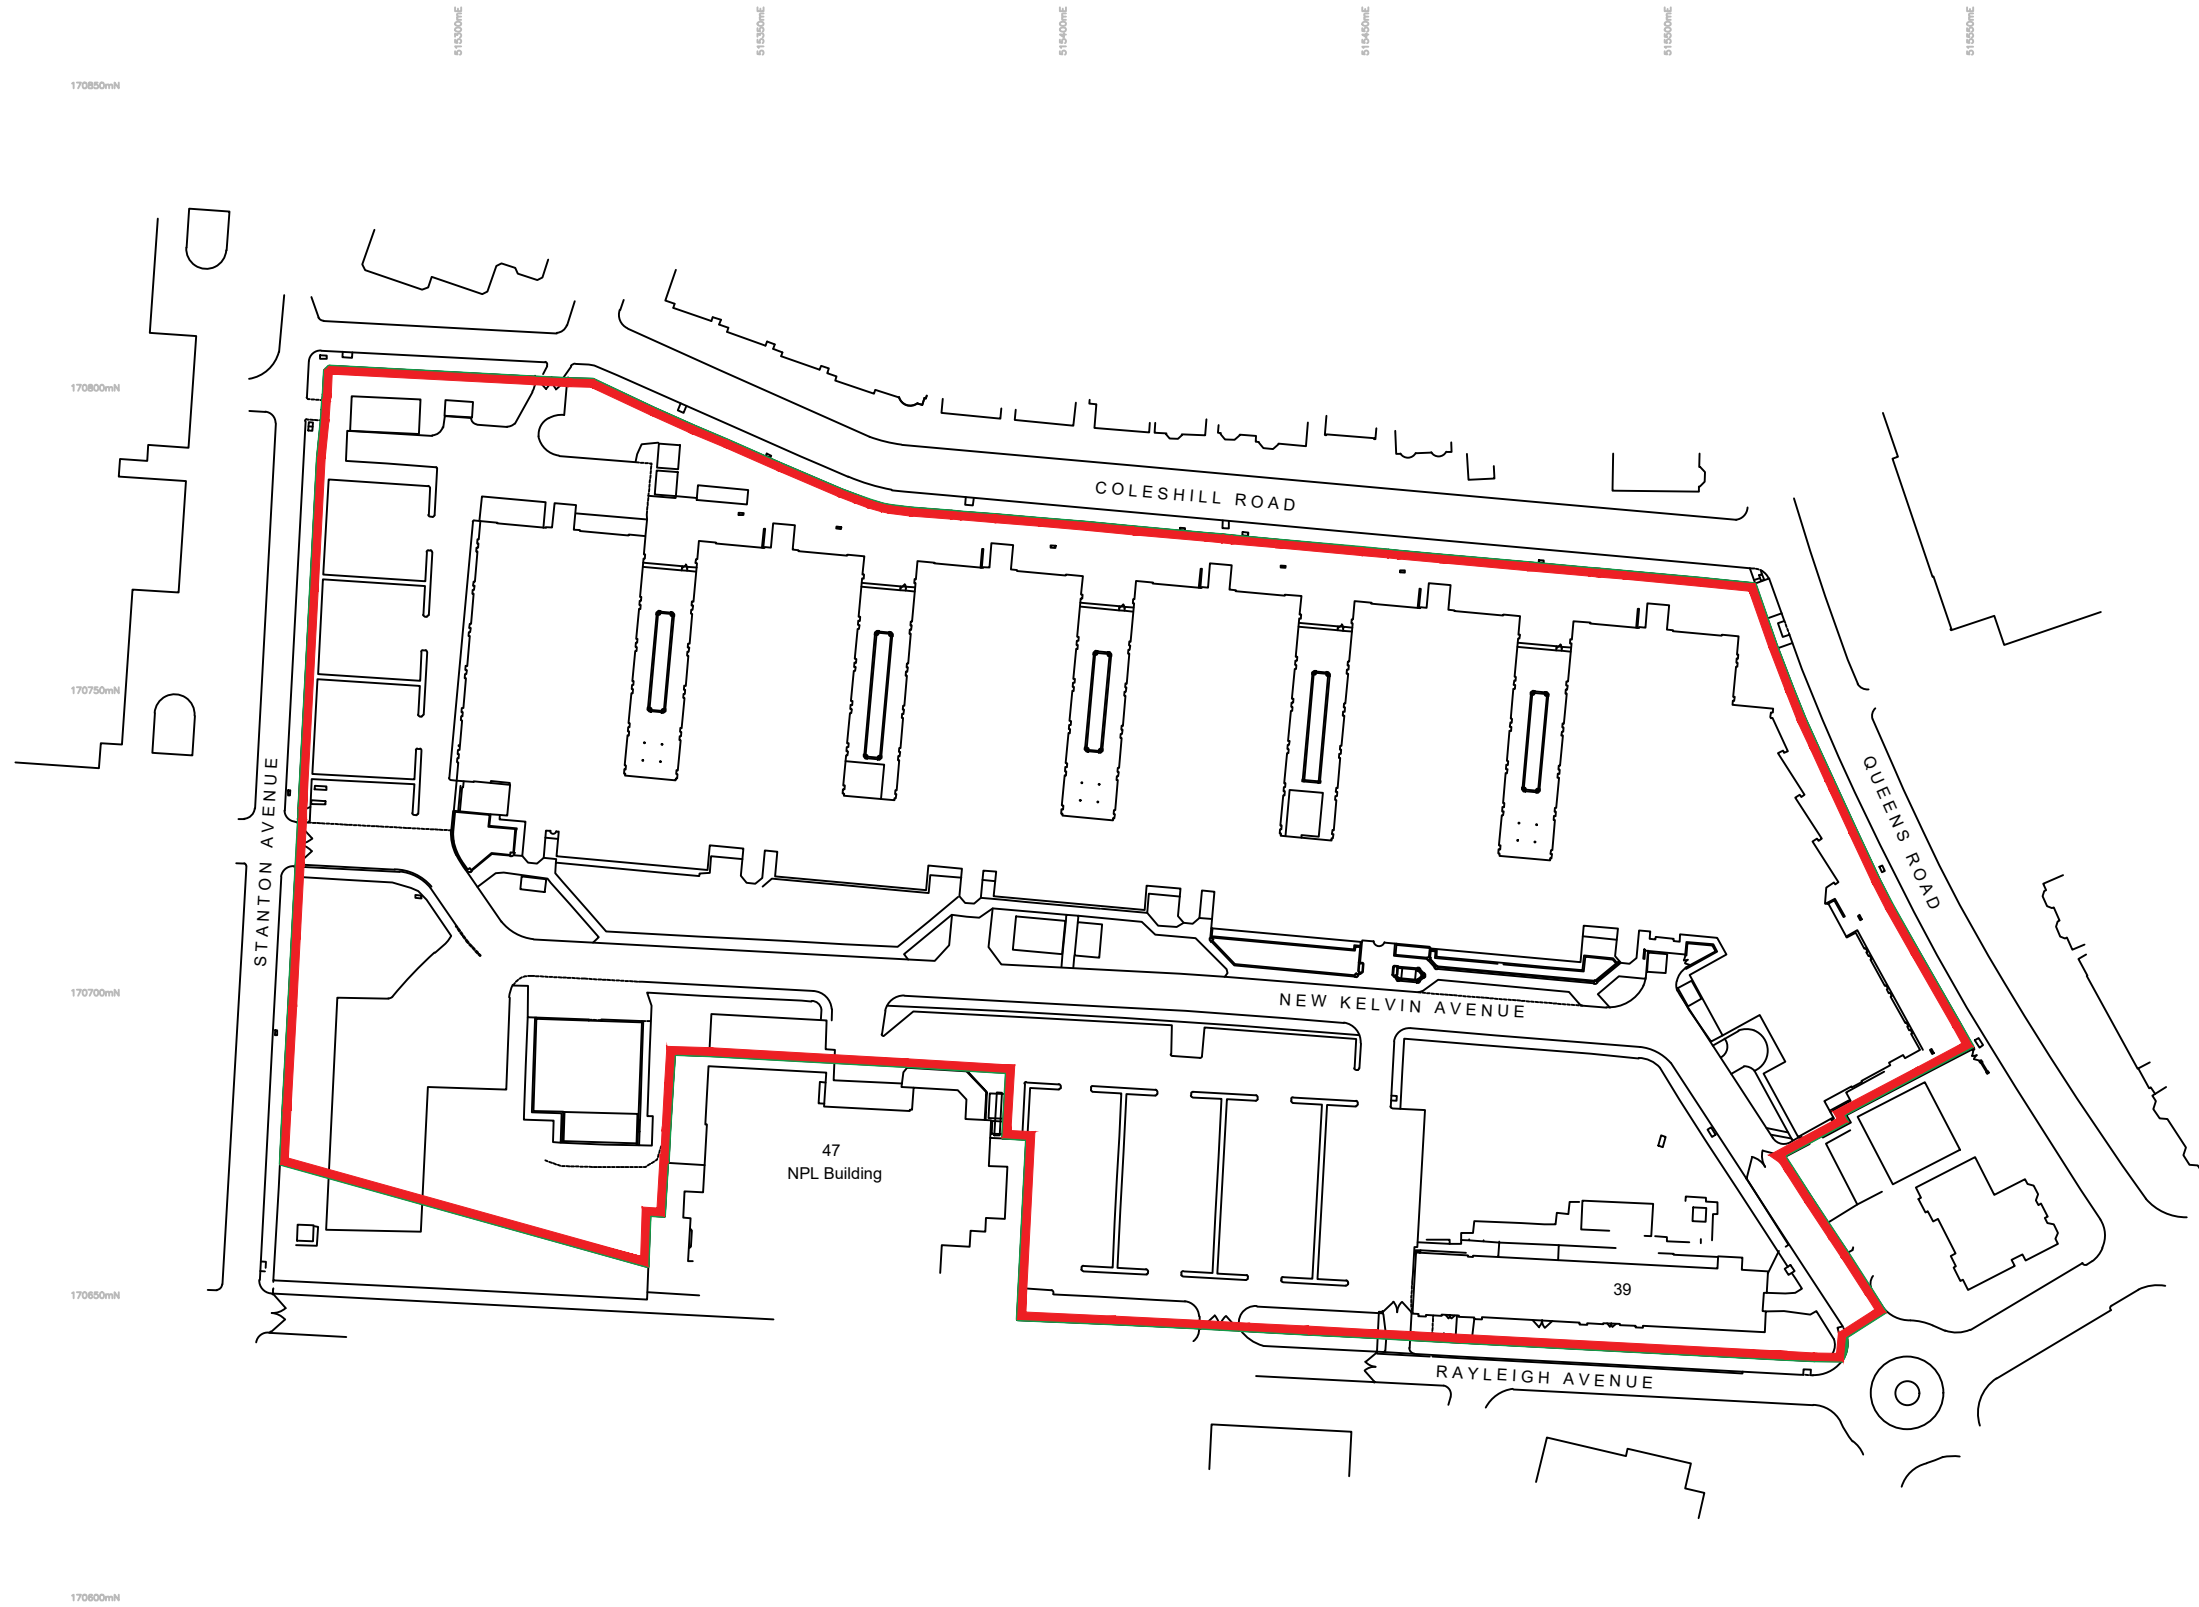

P01	Initial Issue	MT	AJL	18.02.25
rev	amendments	by	ckd	date

Queens Road, Bushy Park,  
 Teddington

Site Location Plan

LOD 1	LOI 1
-------	-------

**GRAFTONGATE**



Newark Beacon, Cafferata Way, Newark, Nottinghamshire NG24 2TN  
 o. +44 (0)1636 653027 e. info@umcarchitects.com

RIBA PoW Stage:	3 - Spatial Coordination
Document Suitability:	S1
Drawn / Checked:	MT / AJL
Date:	18/02/2025
Scale:	1250 @ A3
UMC Project Number:	24173
Document Reference:	Drawing no: Revision:
24173 - UMC - XXXX - SI - DR - A	0500 P01.01

