


\*This map is reproduced from Ordnance Survey material with the permission of the Controller of Her Majesty's Stationery Office © Crown copyright. Unauthorised reproduction infringes Crown copyright and may lead to prosecution or civil proceedings 100019441 [2014].\*

**KEY:**

- EXISTING ROAD MARKINGS
- - - PROPOSED PARKING BAY ROAD MARKINGS
- == PROPOSED DOUBLE YELLOW LINE ROAD MARKINGS
- LC EXISTING LAMP COLUMN
- SP EXISTING POST TO BE REMOVED. EXISTING SIGN TO BE RELOCATED AS SHOWN
- SP NEW PARKING SCHEME ENTRY/EXIT SIGN & POST
- SP NEW SHORT POST (BACK OF FOOTWAY)
- 🌳 EXISTING TREE

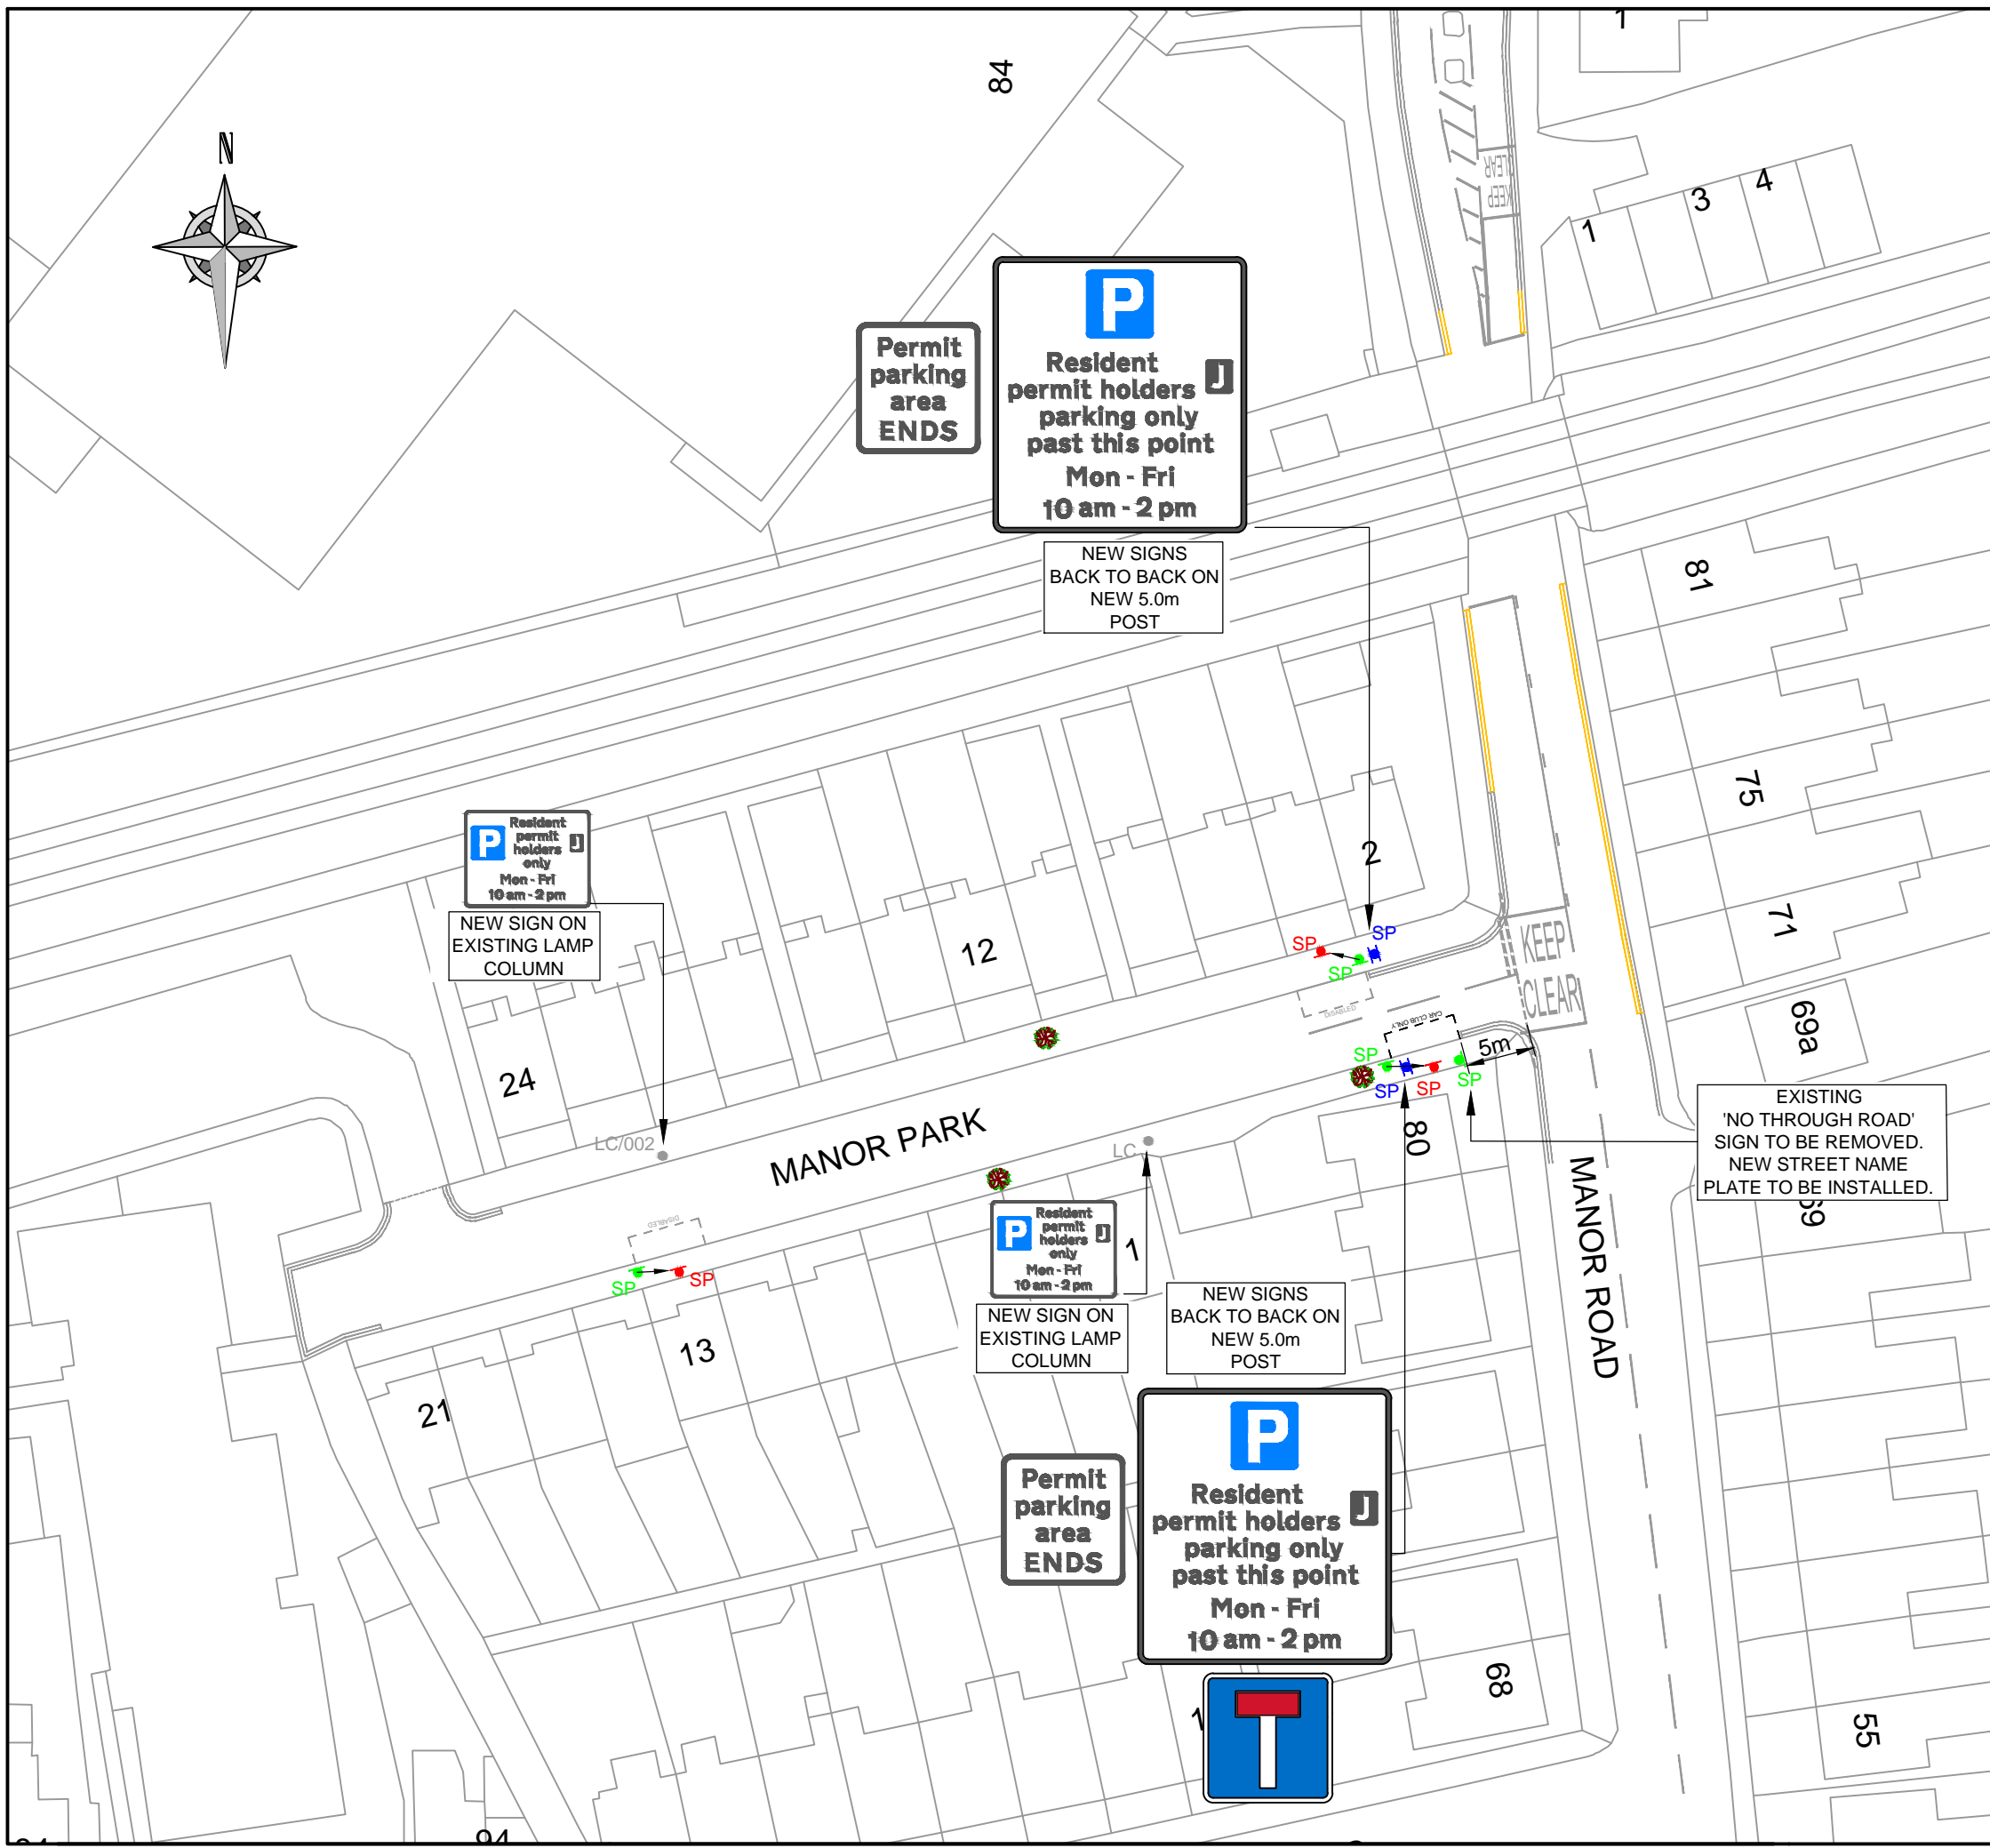

REVISION	DRAFT ISSUE	TJM 08.06.16 DRAWN BY AND DATE	TJM 08.06.16 DESIGNED BY AND DATE	LF 08.06.16 CHECKED BY AND DATE	MT 08.06.16 APPROVED BY AND DATE
-	AMENDMENT				

		DRAFT	SCALE (AT A3 SIZE)
		ISSUE ✓	1:500
CLIENT	LONDON BOROUGH OF RICHMOND UPON THAMES		
PROJECT	TOWNSHEND CPZ EXTENSION ZONE J		
DRAWING TITLE	GENERAL ARRANGEMENT		
ISSUING OFFICE	TWICKENHAM	DRAWING NUMBER	2245_THE ALBERTS_0100_001
TELEPHONE	020 88911411	REVISION	-