

DO NOT SCALE

SAFETY, HEALTH AND ENVIRONMENTAL INFORMATION

In addition to the hazards/risks normally associated with the types of work detailed on this drawing, note the following:

- CONSTRUCTION
- MAINTENANCE/CLEANING
- DECOMMISSIONING/DEMOLITION

It is assumed that all works will be carried out by a competent contractor working, where appropriate, to an approved method statement

- College Ownership Boundary
- Phase 1 Site Boundary

Rev.	Date	Description	By	Chk'd	App'd
2	27.05.2016	Phase 1 boundary updated	NQ	KD	CW
1	16.05.2016	Pump Station	NQ	JT	CW

Drawing Status	PLANNING	Suitability	S2
----------------	-----------------	-------------	-----------

ATKINS Euston Tower
286 Euston Road
London
NW1 3AT
Tel: +44 (0)207 121 2000
Fax:
Copyright © Atkins Limited (2014) www.atkinsglobal.com

Client


Richmond upon Thames College

Project Title
Richmond Upon Thames College

Drawing Title
Site Location Plan

Scale	Designed	Drawn	Checked	Authorised
1,2000	KD	NQ	KD	CW
Original Size	Date	Date	Date	Date
A3	22/03/16	22/03/16	22/03/16	22/03/16

Drawing Number	Revision
5137894-ATK-MB-00-DR-A-0001	P02

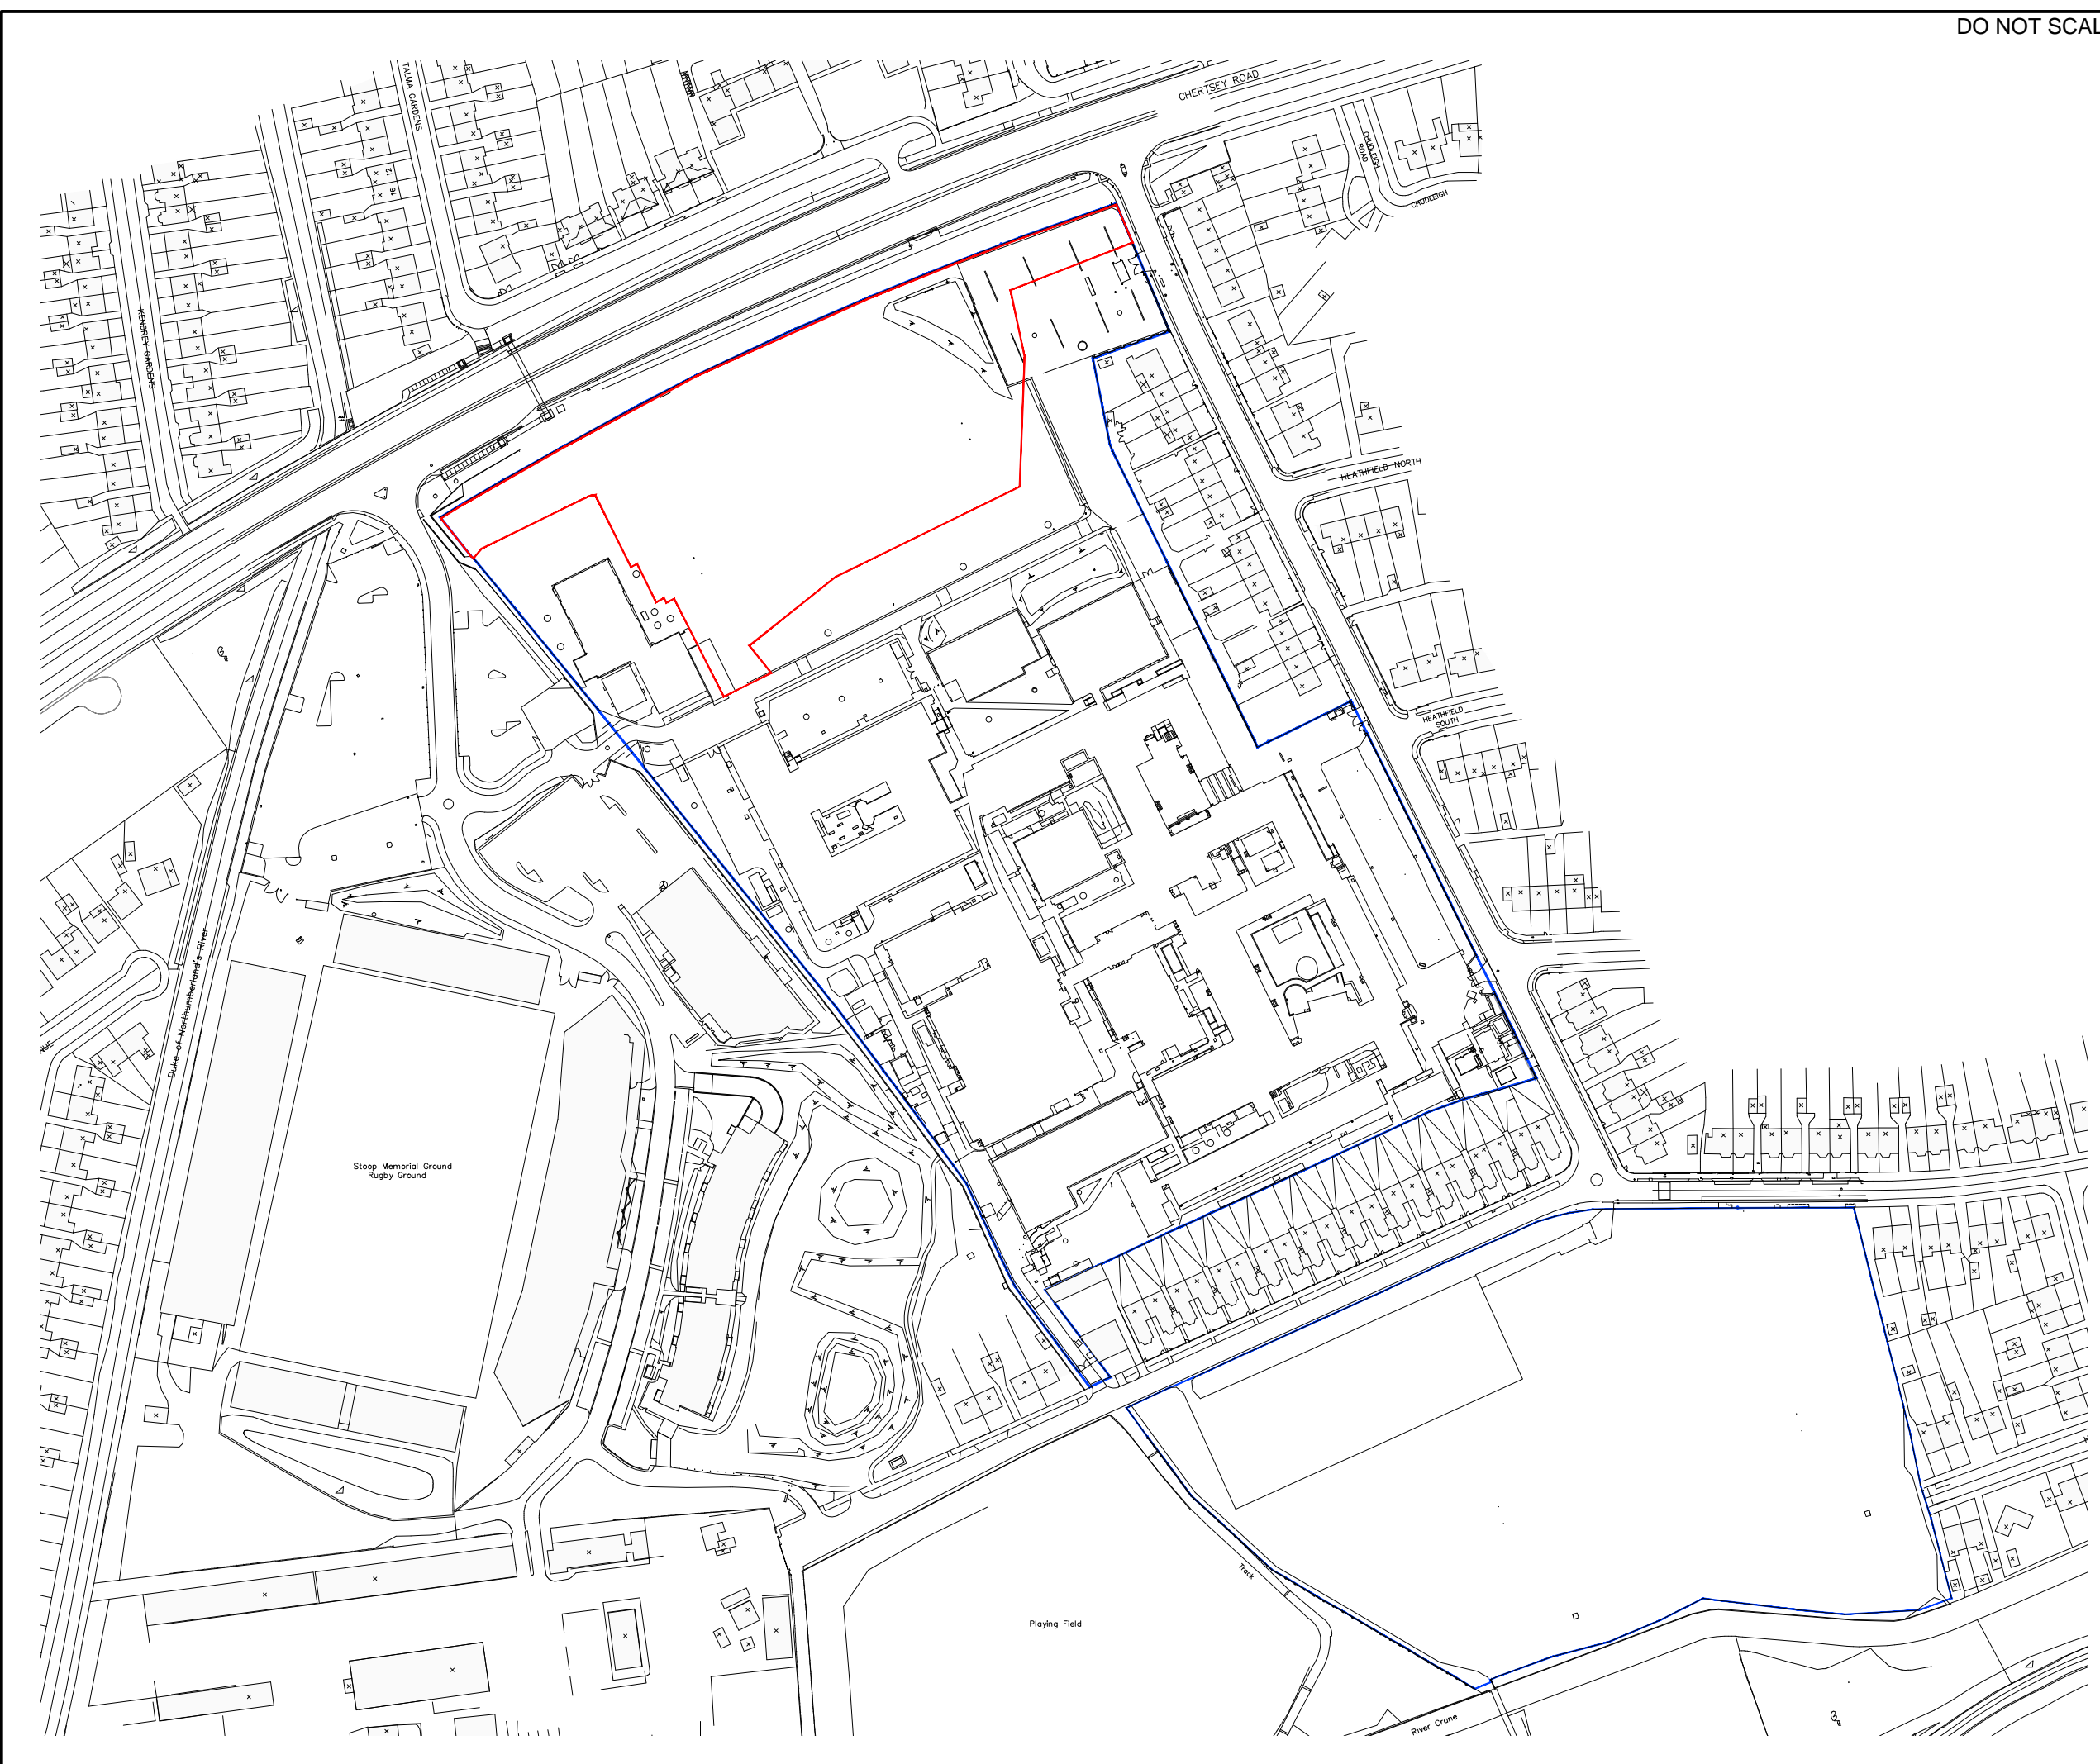

100
Millimetres
0 10