





CLAREMONT ROAD

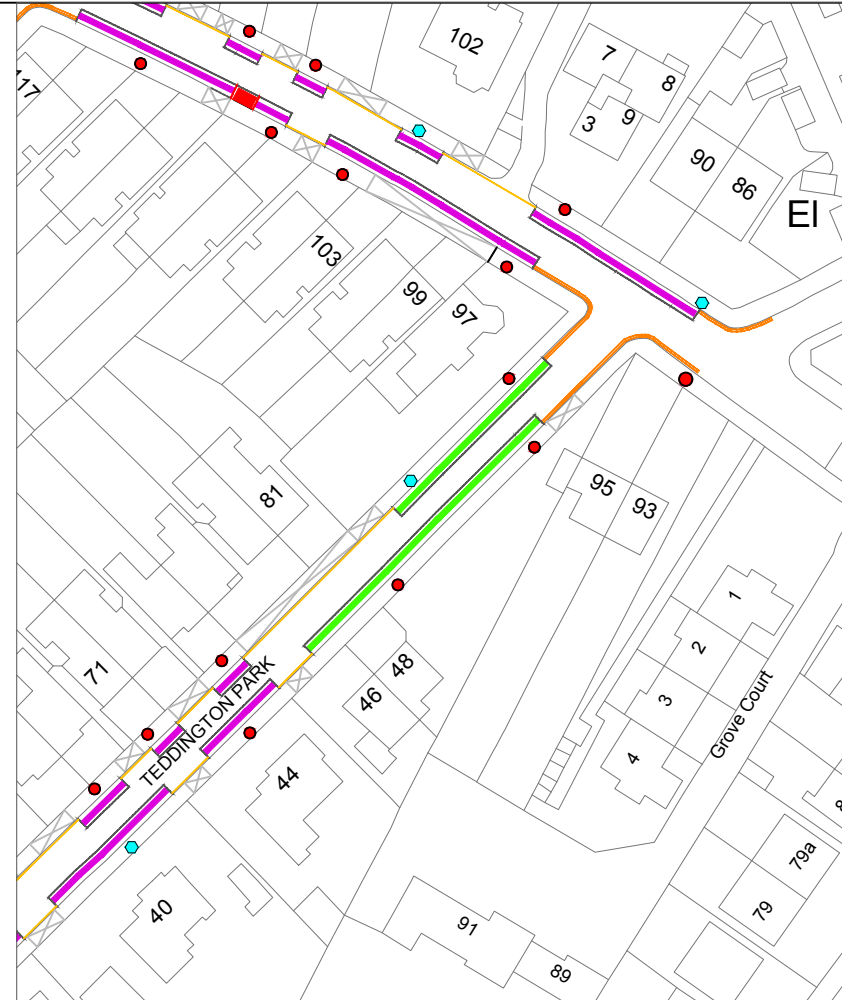

TEDDINGTON PARK

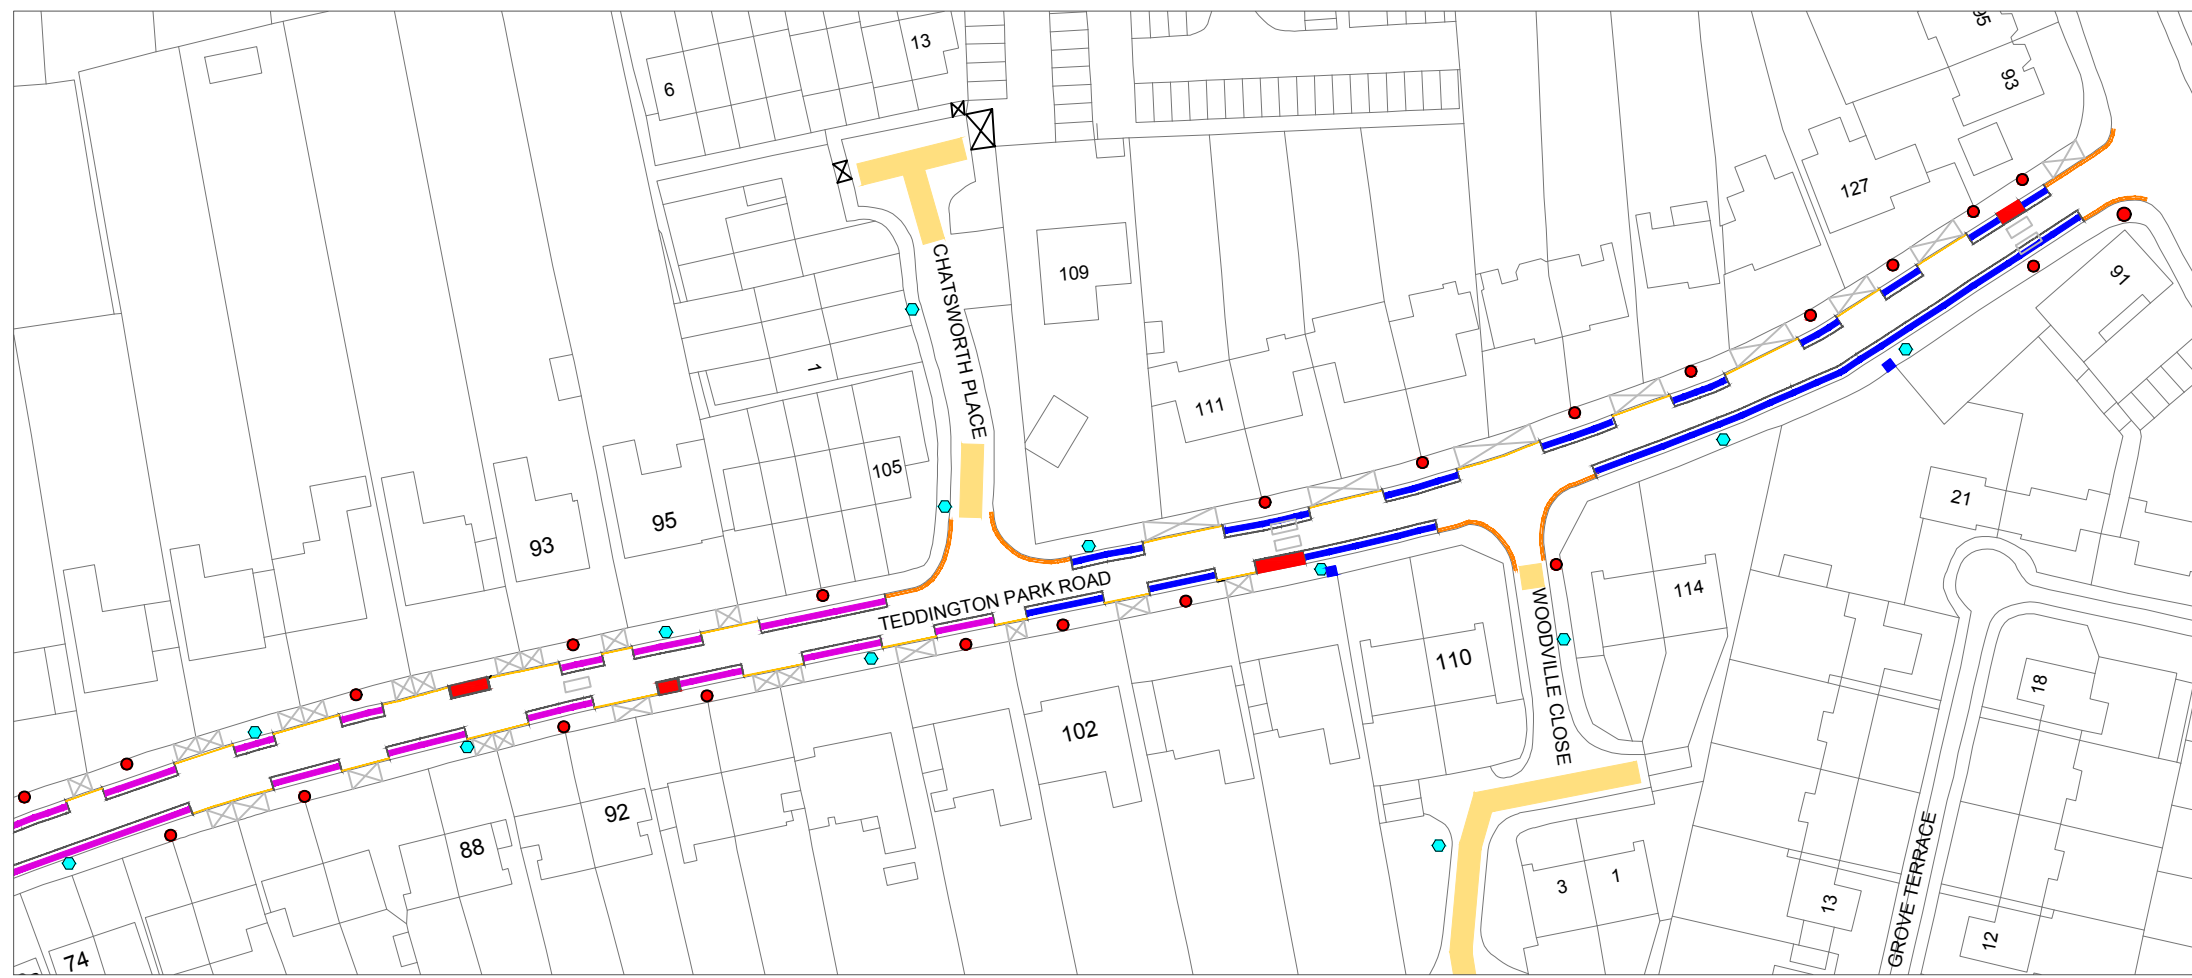

TEDDINGTON PARK ROAD

KEY:

APPROVED AMENDMENTS

- PERMIT/PAY BY PHONE
(max stay 2hrs no return within 1hr)
- PERMIT/PAY& DISPLAY and PAY by PHONE
(max stay 2hrs no return within 1hr)
- REMOVE ISLAND AND INSTALL PARKING BAY

EXISTING

- CPZ T1 BOUNDARY
- PERMIT PARKING AREA
- PERMIT BAY
- DISABLED BAY
- SHORT STAY PARKING
(Mon -Fri 8am-6pm, max stay 1hr no return within 1hr)
- CAR CLUB

GENERAL

- DOUBLE YELLOW LINES (50mm)
- SINGLE YELLOW LINE (50mm)
- SCHOOL KEEP CLEAR
- DROPPED KERB
- ILLEGAL DROPPED KERB
- PARKING BAYS
- EXISTING LAMP COLUMN
- POST & SIGN LOCATION
- P&D MACHINE

"This map is reproduced from Ordnance Survey material with the permission of the Controller of Her Majesty's Stationery Office © Crown copyright. Unauthorised reproduction infringes Crown copyright and may lead to prosecution or civil proceedings 100019441 [2019]."

REVISION	AMENDMENT	C.R-W Aug 2019 DRAWN BY AND DATE	C.R-W Aug 2019 DESIGNED BY AND DATE	M.P Aug 2019 CHECKED BY AND DATE	M.T Aug 2019 APPROVED BY AND DATE
-	-				

	DRAFT	
	ISSUE	<input checked="" type="checkbox"/>
CLIENT	LONDON BOROUGH OF RICHMOND UPON THAMES	
PROJECT	NORTH TEDDINGTON CPZ T1	
DRAWING TITLE	PARKING BAY AMENDMENTS	
ISSUING OFFICE	TWICKENHAM	DRAWING NUMBER
TELEPHONE	020 88911411	CPZ-T1-01-PB
		REVISION
		-