

KEY: (Preliminary)


- — — CPZ WS BOUNDARY
- - - CPZ WC BOUNDARY
- PERMIT PARKING AREA
- PAY BY PHONE (2hr no return within 1hr)
- DOUBLE YELLOW LINES (50mm)

EXISTING

- CROSSING FACILITY
- DROPPED KERB
- ILLEGAL DROPPED KERB
- DOUBLE YELLOW LINES (50mm)
- SINGLE YELLOW LINE(50mm)
- DISABLED BAY

GENERAL

- LC
- 4m POST
- 3m POST

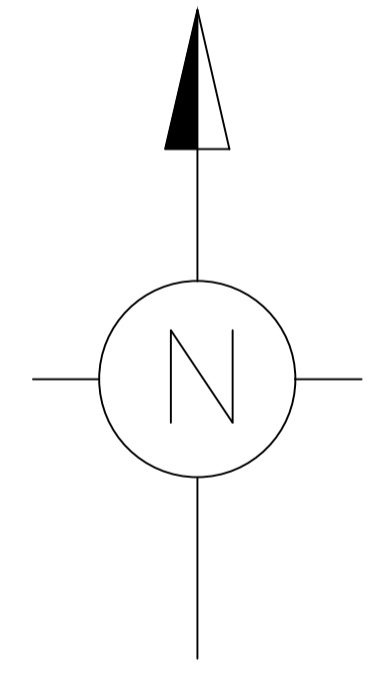

"This map is reproduced from Ordnance Survey material with the permission of the Controller of Her Majesty's Stationery Office © Crown copyright. Unauthorised reproduction infringes Crown copyright and may lead to prosecution or civil proceedings 100019441 [2019]."

REVISION	AMENDMENT	C.R-W Nov 2019 DRAWN BY AND DATE	C.R-W Nov 2019 DESIGNED BY AND DATE	M.P Nov 2019 CHECKED BY AND DATE	M.T Nov 2019 APPROVED BY AND DATE
LONDON BOROUGH OF RICHMOND UPON THAMES			DRAFT ISSUE <input checked="" type="checkbox"/>	SCALE N.T.S	
CLIENT		LONDON BOROUGH OF RICHMOND UPON THAMES			
PROJECT		PARKING WORK PROGRAMME 2019			
DRAWING TITLE		PRELIMINARY DESIGN – CPZ WS/R Monday–Friday 10am–2pm/Events 11am–11pm			
ISSUING OFFICE	TWICKENHAM	DRAWING NUMBER	CPZ–WS–01		REVISION
TELEPHONE	020 88911411				–