





General Notes:
 Do not scale from this drawing. Use marked dimensions.
 Should any discrepancies be noted, please inform this office.
 This drawing is copyright of Matthew Alchurch Architects Limited

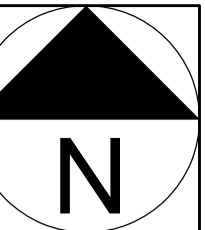

- Site Boundary
- - - - Borough Boundary

0 Issued for Planning 05/09/13 VW GS
 Rev: Description: Date Dm by: Ckd by:

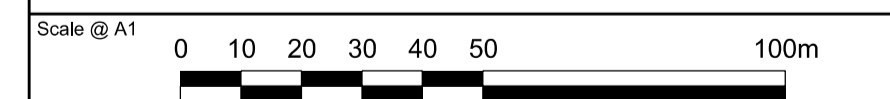

Client:
Berkeley Homes
 Project Name:
Latchmere House
 Drawing Title:

Site Location Plan

Project No: BKH04	Drawing No: P_001	Revision: A	Scale: 1:1250 @ A1	Date: Sept 2013
Drawn by: GS	Checked by: MA	Drawing Status: Planning		