

Traffic and Parking Policy
 London Borough of Richmond upon Thames
 Customer Service Centre: 020 8891 1411
 Email: parkingpolicy@richmond.gov.uk



Our Ref: PP2116_L_6/24_Zone B1 to B TMO Consultation

June 2024

TO THE RESIDENT / OCCUPIER
 1 ARUNDEL COURT
 ARUNDEL TERRACE
 BARNES
 LONDON
 SW13 8DR

Dear Resident / Occupier1

Hammersmith Bridge (Zone B) – Proposed extension

In May 2023, we wrote to inform you of the Council's decision to advertise traffic management orders proposing an extension of Zone B to Arundel Terrace, Glenthams Road, Glenthams Gardens, Lillian Road, Merthyr Terrace and St Hilda's Road – see attached map.

Advertisement of Traffic Management Orders

Please be informed that Traffic Management Orders (TMOs) formally proposing the Zone B extension operating 10am to 6.30pm, Monday to Friday are now being advertised.

Detailed Design

We have reviewed the layout of parking in the above roads and some minor adjustments/updates are proposed as part of the advertisement of the TMOs. These include the creation of additional parking bays and the introduction of some paid for parking bays using the 'Ringo' Pay By Phone parking system. New lengths of double yellow lines are included in the design to improve access and sight lines where considered necessary such as at junctions.

Resident and Business permits

If and when Zone B is extended to this area, arrangements will be made for current Zone B1 resident or business permit holders to be issued with a new Zone B permit for any complete months remaining.

Please view the parking permit charges below for Zone B which will apply to any new applications or renewals of existing permits.

Zone B Operational Hours / Days	Annual Residents' Permit Charge	Annual Business Permit Charge	Daily Resident Visitor Permit charge
10am to 6.30pm, Monday to Friday	£108.50	£360.70	£3.30

Resident and Business permits

The above resident and business permit prices are for the first permit issued per household/business for one year. Subsequent resident permits purchased per year are approximately 100% more for the second permit and 200% more for the third and further permits issued. Subsequent Business permits purchased are approximately 50% more for the second permit purchased per year and 50% again for third and further permits issued.

Resident visitor permits (scratch cards) are available at half the standard price to the over 60s. Resident visitor permits (scratchcards) issued for Zone B1 will continue to be valid in Zone B but two permits will be required to allow all day parking in Zone B. If you have an on-line Pay as You Go account, this will be updated to reflect the change in zones.

Car users with Band A vehicles will continue to receive a 50% discount on the appropriate parking permit cost.

Please note that all parking charges are reviewed annually.

To view all details of the proposals, please visit:
www.richmond.gov.uk/hammersmith_bridge_cpz_extension

Representations to the proposals are invited by **Friday 19 July 2024** and these may be made by e-mail to parkingpolicy@richmond.gov.uk.

Alternatively, representations may be made by letter to the address below:

Head of Engineering (Traffic and Parking Policy)
Civic Centre
44 York Street
Twickenham
TW1 3BZ


When writing please state clearly whether you are in favour or oppose any aspect of the proposals and provide your address.

A large size drawing of the detailed design of the proposals will also be available to view at Barnes Library, Castelnau, Barnes, SW14 8LP during normal opening hours.


Implementation

We will write to you when a decision has been made about the implementation of the CPZ extension, posting the decision on our website. If the decision is made to implement this, we anticipate that implementation will take place around October/November 2024.

Yours faithfully

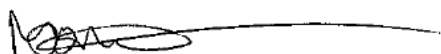


Michael Potter
Parking Policy Manager

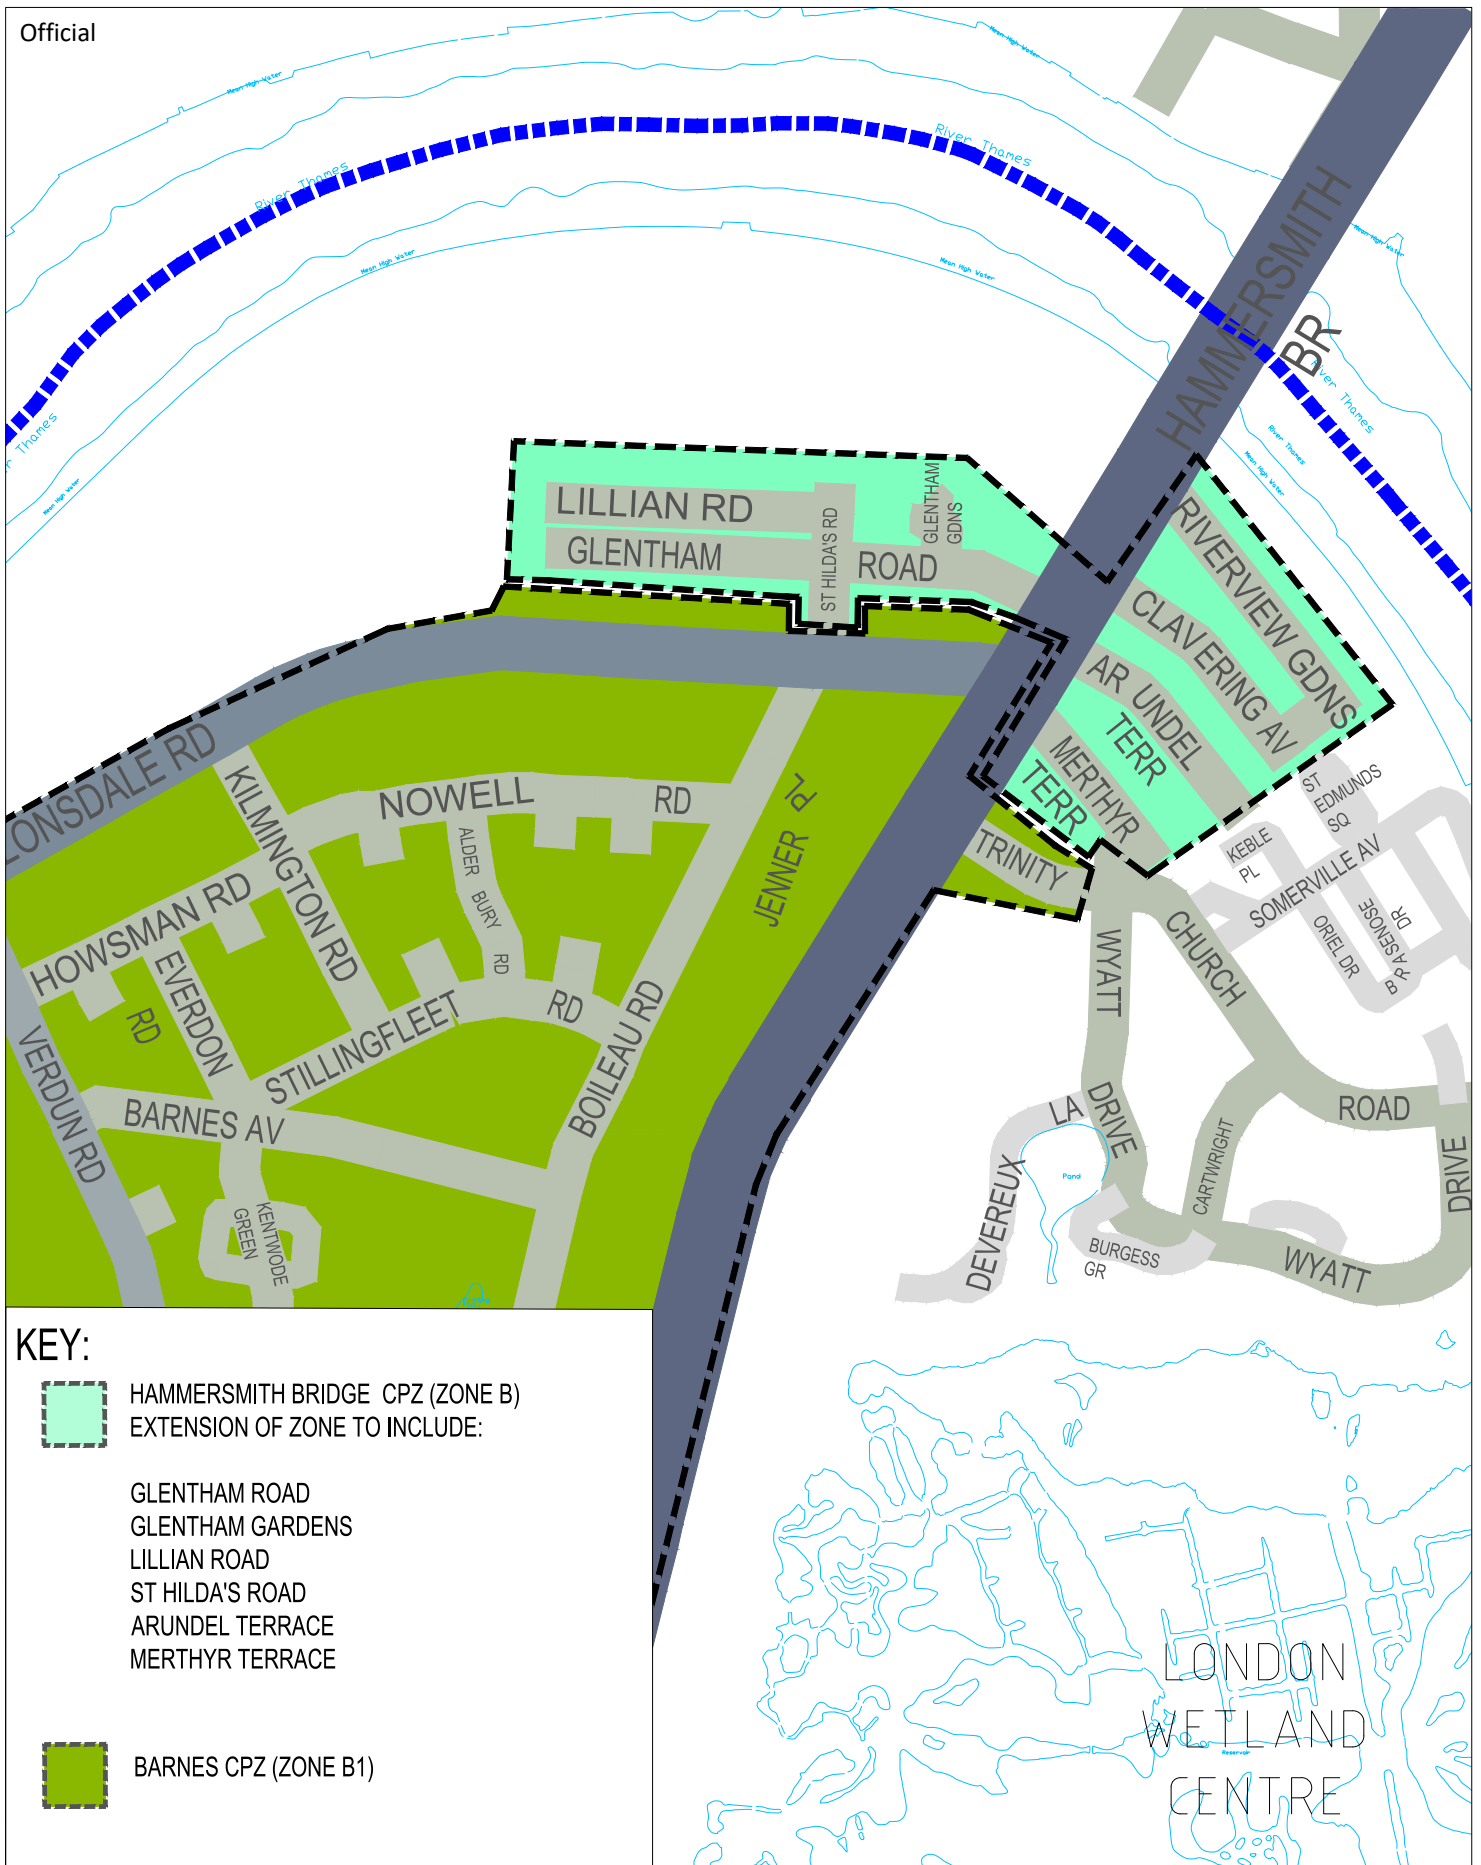

KEY:

 HAMMERSMITH BRIDGE CPZ (ZONE B)
EXTENSION OF ZONE TO INCLUDE:

GLENTHAM ROAD
GLENTHAM GARDENS
LILLIAN ROAD
ST HILDA'S ROAD
ARUNDEL TERRACE
MERTHYR TERRACE

 BARNES CPZ (ZONE B1)

"This map is reproduced from Ordnance Survey material with the permission of the Controller of Her Majesty's Stationery Office
© Crown copyright. Unauthorised reproduction infringes Crown copyright and may lead to prosecution or civil proceedings
100019441 [2024]."


Draft	<input type="checkbox"/>
Issue	<input checked="" type="checkbox"/>

Scale (at A4 size)
N.T.S

CLIENT LONDON BOROUGH OF RICHMOND UPON THAMES

PROJECT CPZ WORK PROGRAMME

DRAWING TITLE CONTROLLED PARKING ZONE B EXTENSION

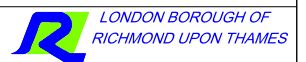

ISSUING OFFICE TWICKENHAM
TELEPHONE 020 8891 1411

DRAWING NUMBER CPZ-CON-B-01

REVISION 1

REVISION	DRAWN CG	DESIGNED CG	CHECKED MP	APPROVED MP
	06/24	06/24	06/24	06/24