


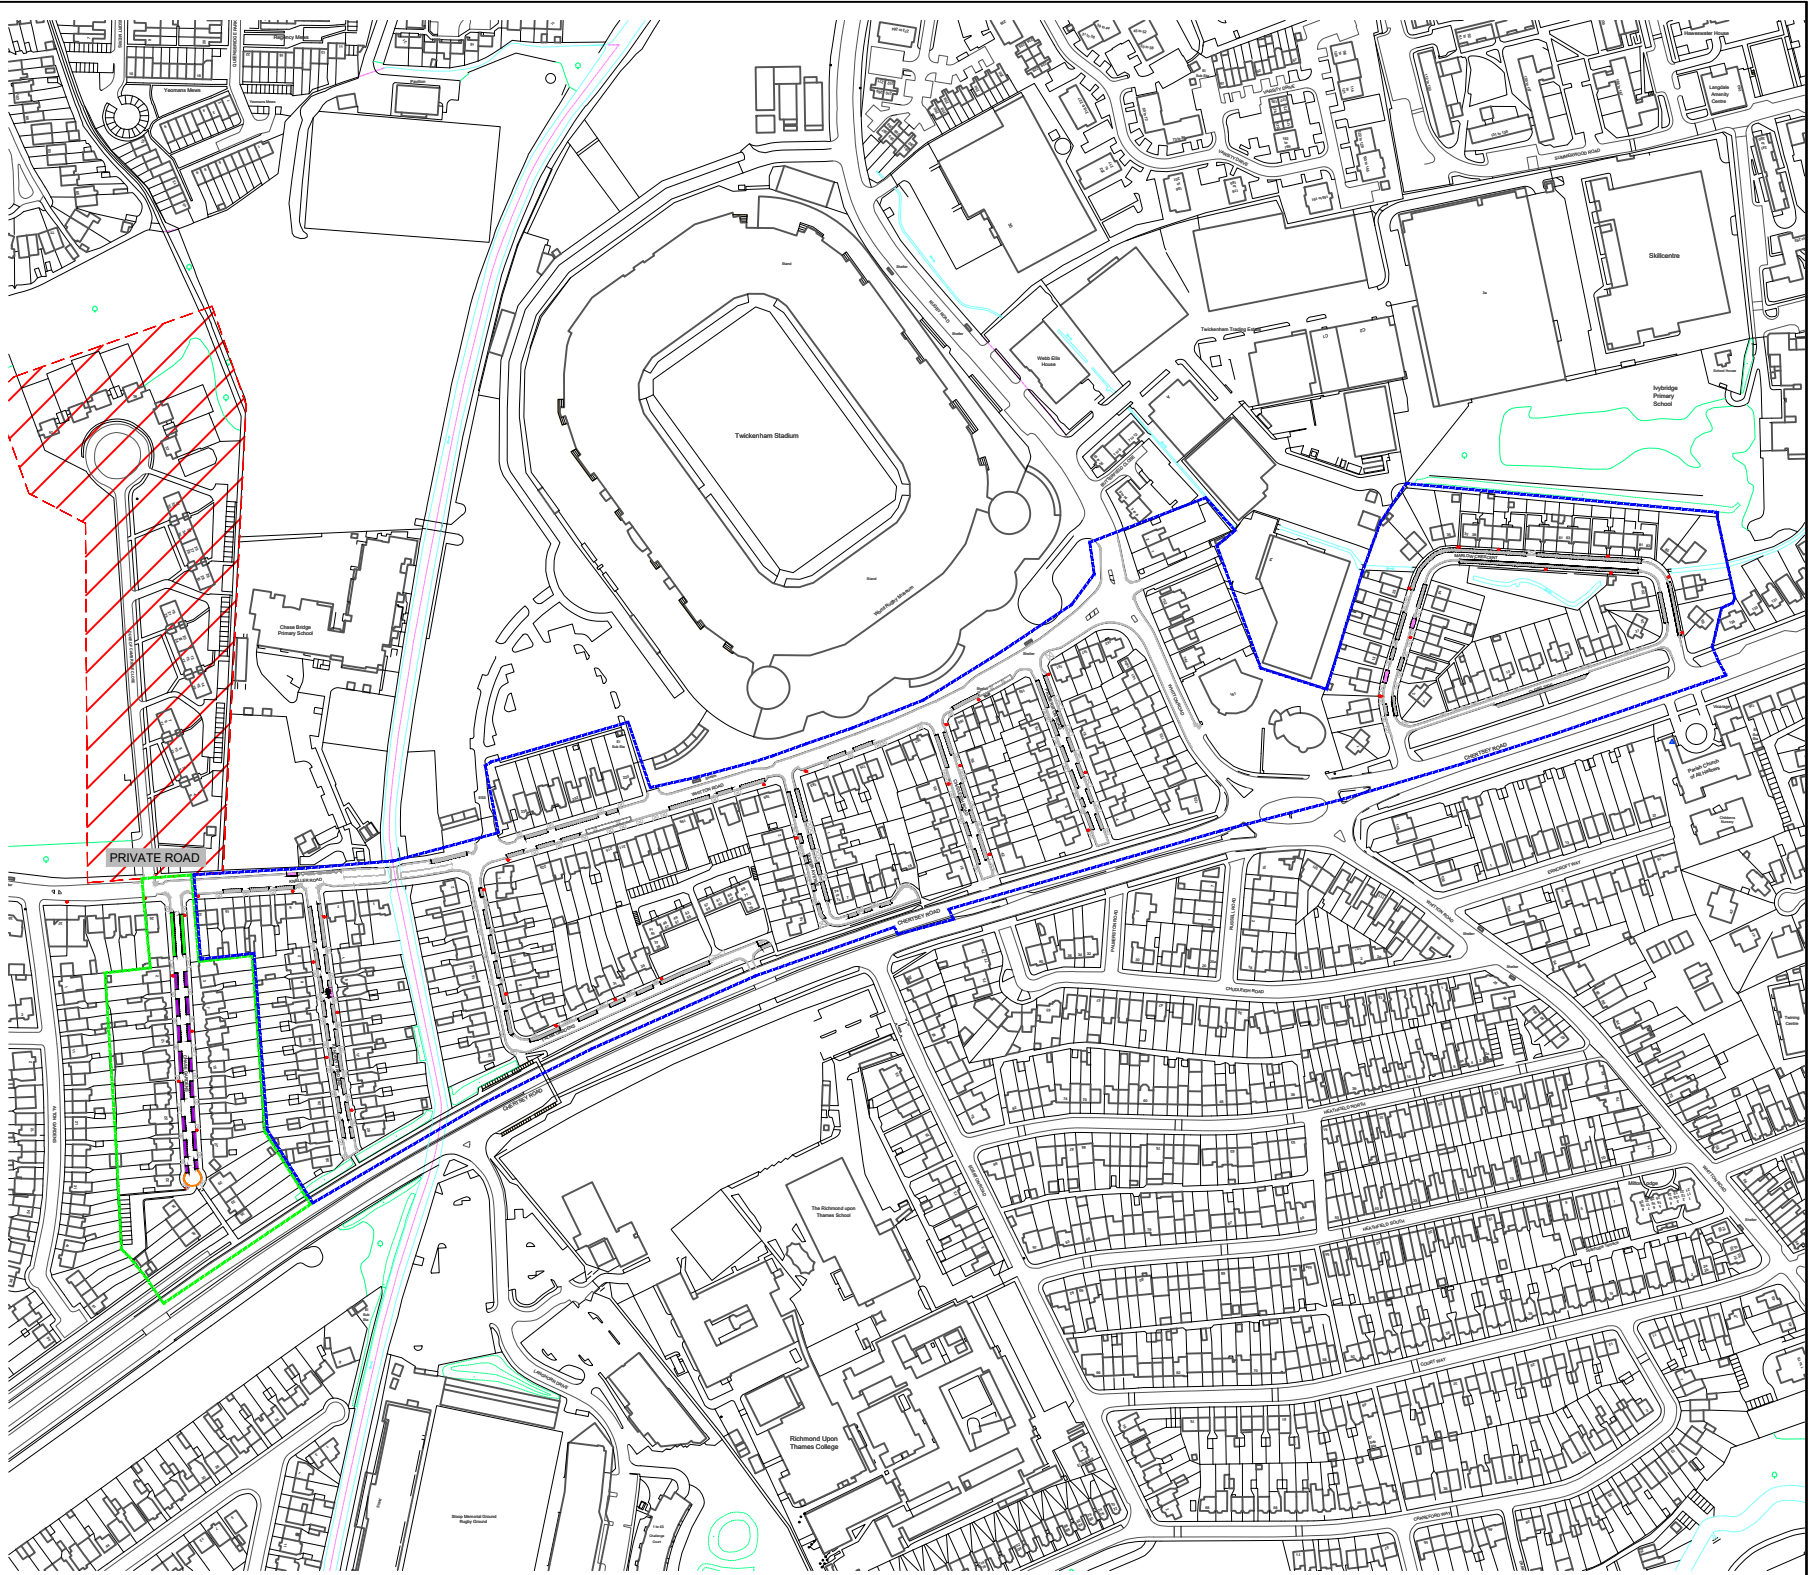

KEY:

CPZ WR POSSIBLE EXTENSION	CPZ WR BOUNDARY	GENERAL (EXISTING)
PERMIT	PERMIT	DOUBLE YELLOW LINES (50mm)
PERMIT HOLDERS & PAY BY PHONE	PERMIT (2 wheels on Footway Parking)	SINGLE YELLOW LINES (50mm)
GENERAL	PERMIT HOLDERS & PAY BY PHONE	BUS STOP
NEW DOUBLE YELLOW LINES (50mm)	DISABLED BAY	DROPPED KERB

"This map is reproduced from Ordnance Survey material with the permission of the Controller of His Majesty's Stationery Office © Crown copyright. Unauthorised reproduction infringes Crown copyright and may lead to prosecution or civil proceedings 100019441 [2026]."

A	DETAIL DESIGN	CR-W Jan 2026	C.G Jan 2026	M.P Jan 2026
REVISION	AMENDMENT	DRAWN & DESIGNED BY AND DATE	CHECKED BY AND DATE	APPROVED BY AND DATE
 LONDON BOROUGH OF RICHMOND UPON THAMES		DRAFT		N.T.S
		ISSUE		
CLIENT LONDON BOROUGH OF RICHMOND UPON THAMES				
PROJECT CONTROLLED PARKING ZONE				
DRAWING TITLE CPZ WR DETAILED DESIGN PLAN				
ISSUING OFFICE TWICKENHAM		DRAWING NUMBER CPZ D-01		REVISION A
TELEPHONE 020 88911411				