


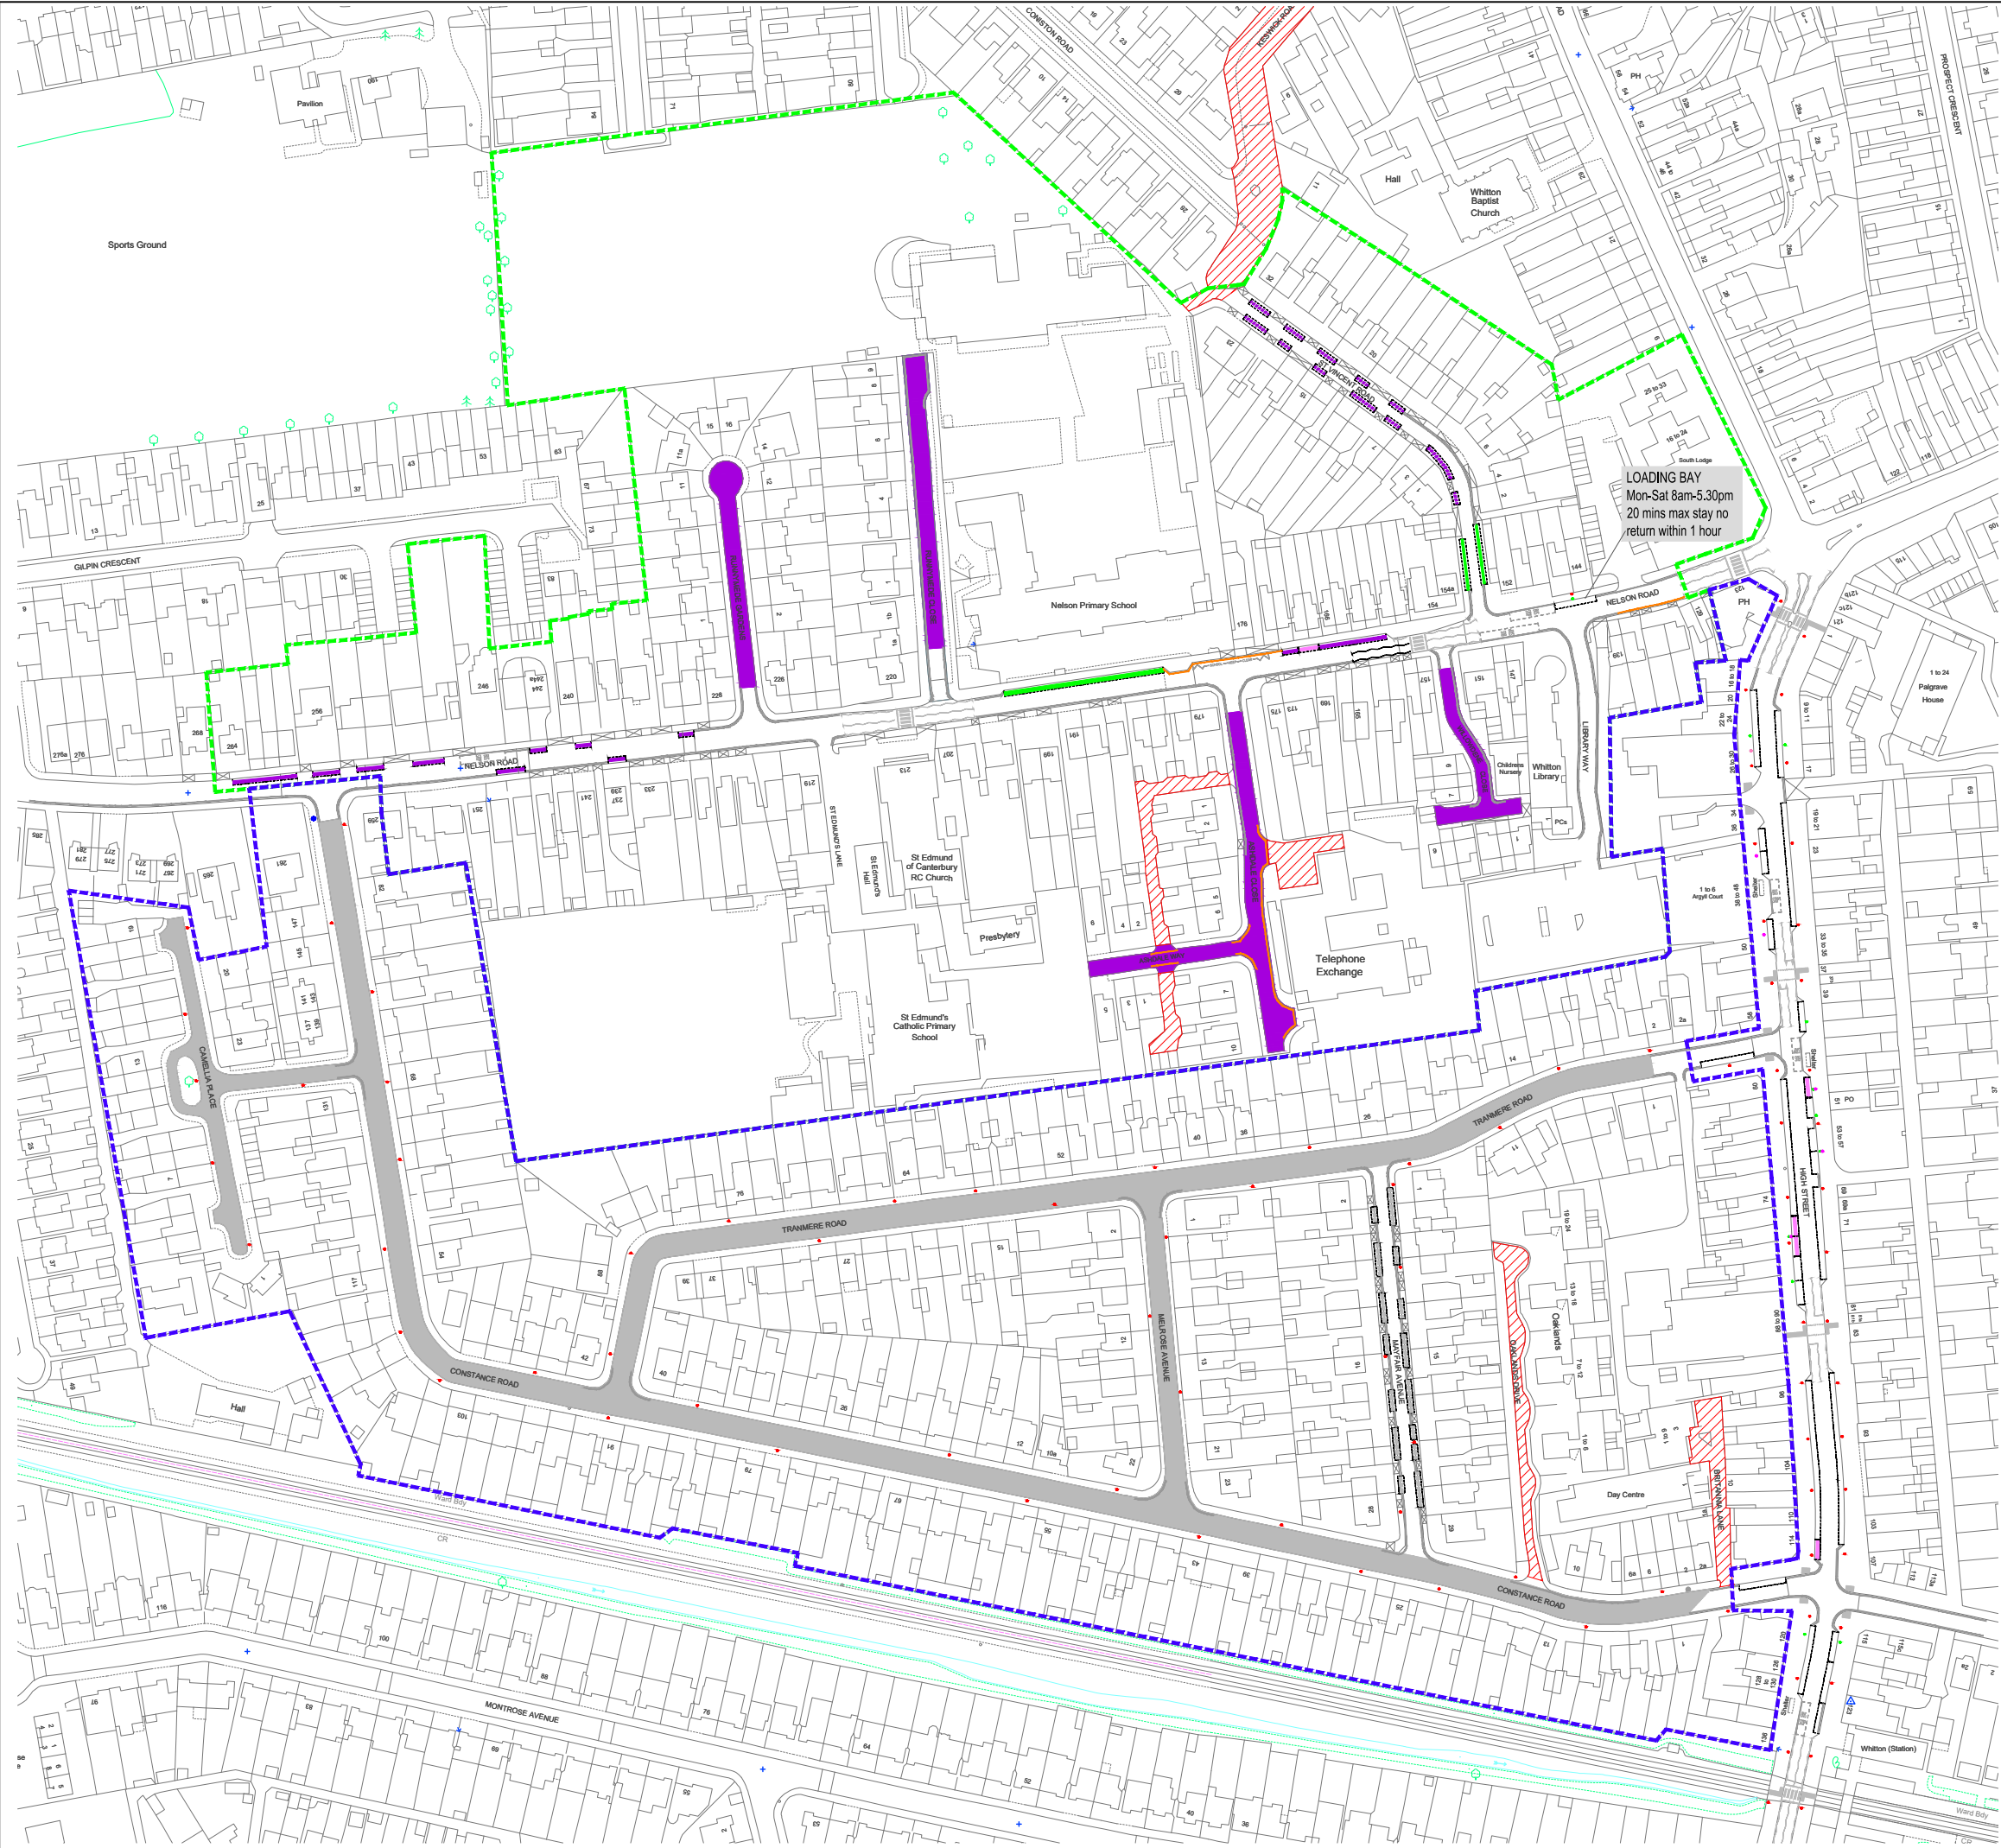


KEY:

- CPZ WC POSSIBLE EXTENSION BOUNDARY (INCLUDING EVENT DAY CONTROLS)
- PARKING RESTRICTIONS
 - PERMIT PARKING AREA (NO BAY MARKINGS, EXCEPTION: WHERE SPECIFIC BAYS ARE PROVIDED)
- PARKING BAY TYPES
 - PERMIT
 - PERMIT (2 WHEELS ON FOOTWAY)
 - PERMIT & PAY BY PHONE
 - DISABLED BAY
 - DOUBLE YELLOW LINES (50mm) DEEP CREAM

EXISTING CPZ

- CPZ WC BOUNDARY
- PARKING RESTRICTIONS
 - PERMIT PARKING AREA (NO BAY MARKINGS, EXCEPTION: WHERE SPECIFIC BAYS ARE PROVIDED)
- PARKING BAY TYPES
 - PERMIT (2 WHEELS ON FOOTWAY)

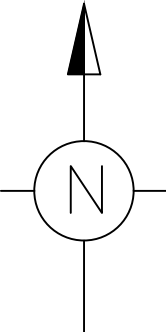

"This map is reproduced from Ordnance Survey material with the permission of the Controller of His Majesty's Stationery Office ©Crown copyright.
Unauthorised reproduction infringes Crown copyright and may lead to prosecution or civil proceedings 100019441 [2025]."



DRAFT
ISSUE ☒ N.T.S

CLIENT LONDON BOROUGH OF RICHMOND UPON THAMES
PROJECT CONTROLLED PARKING ZONE
DRAWING TITLE CPZ WC DETAIL DESIGN PLAN

ISSUING OFFICE TWICKENHAM
TELEPHONE 020 88911411
DRAWING NUMBER CPZ WC-01
REVISION A