
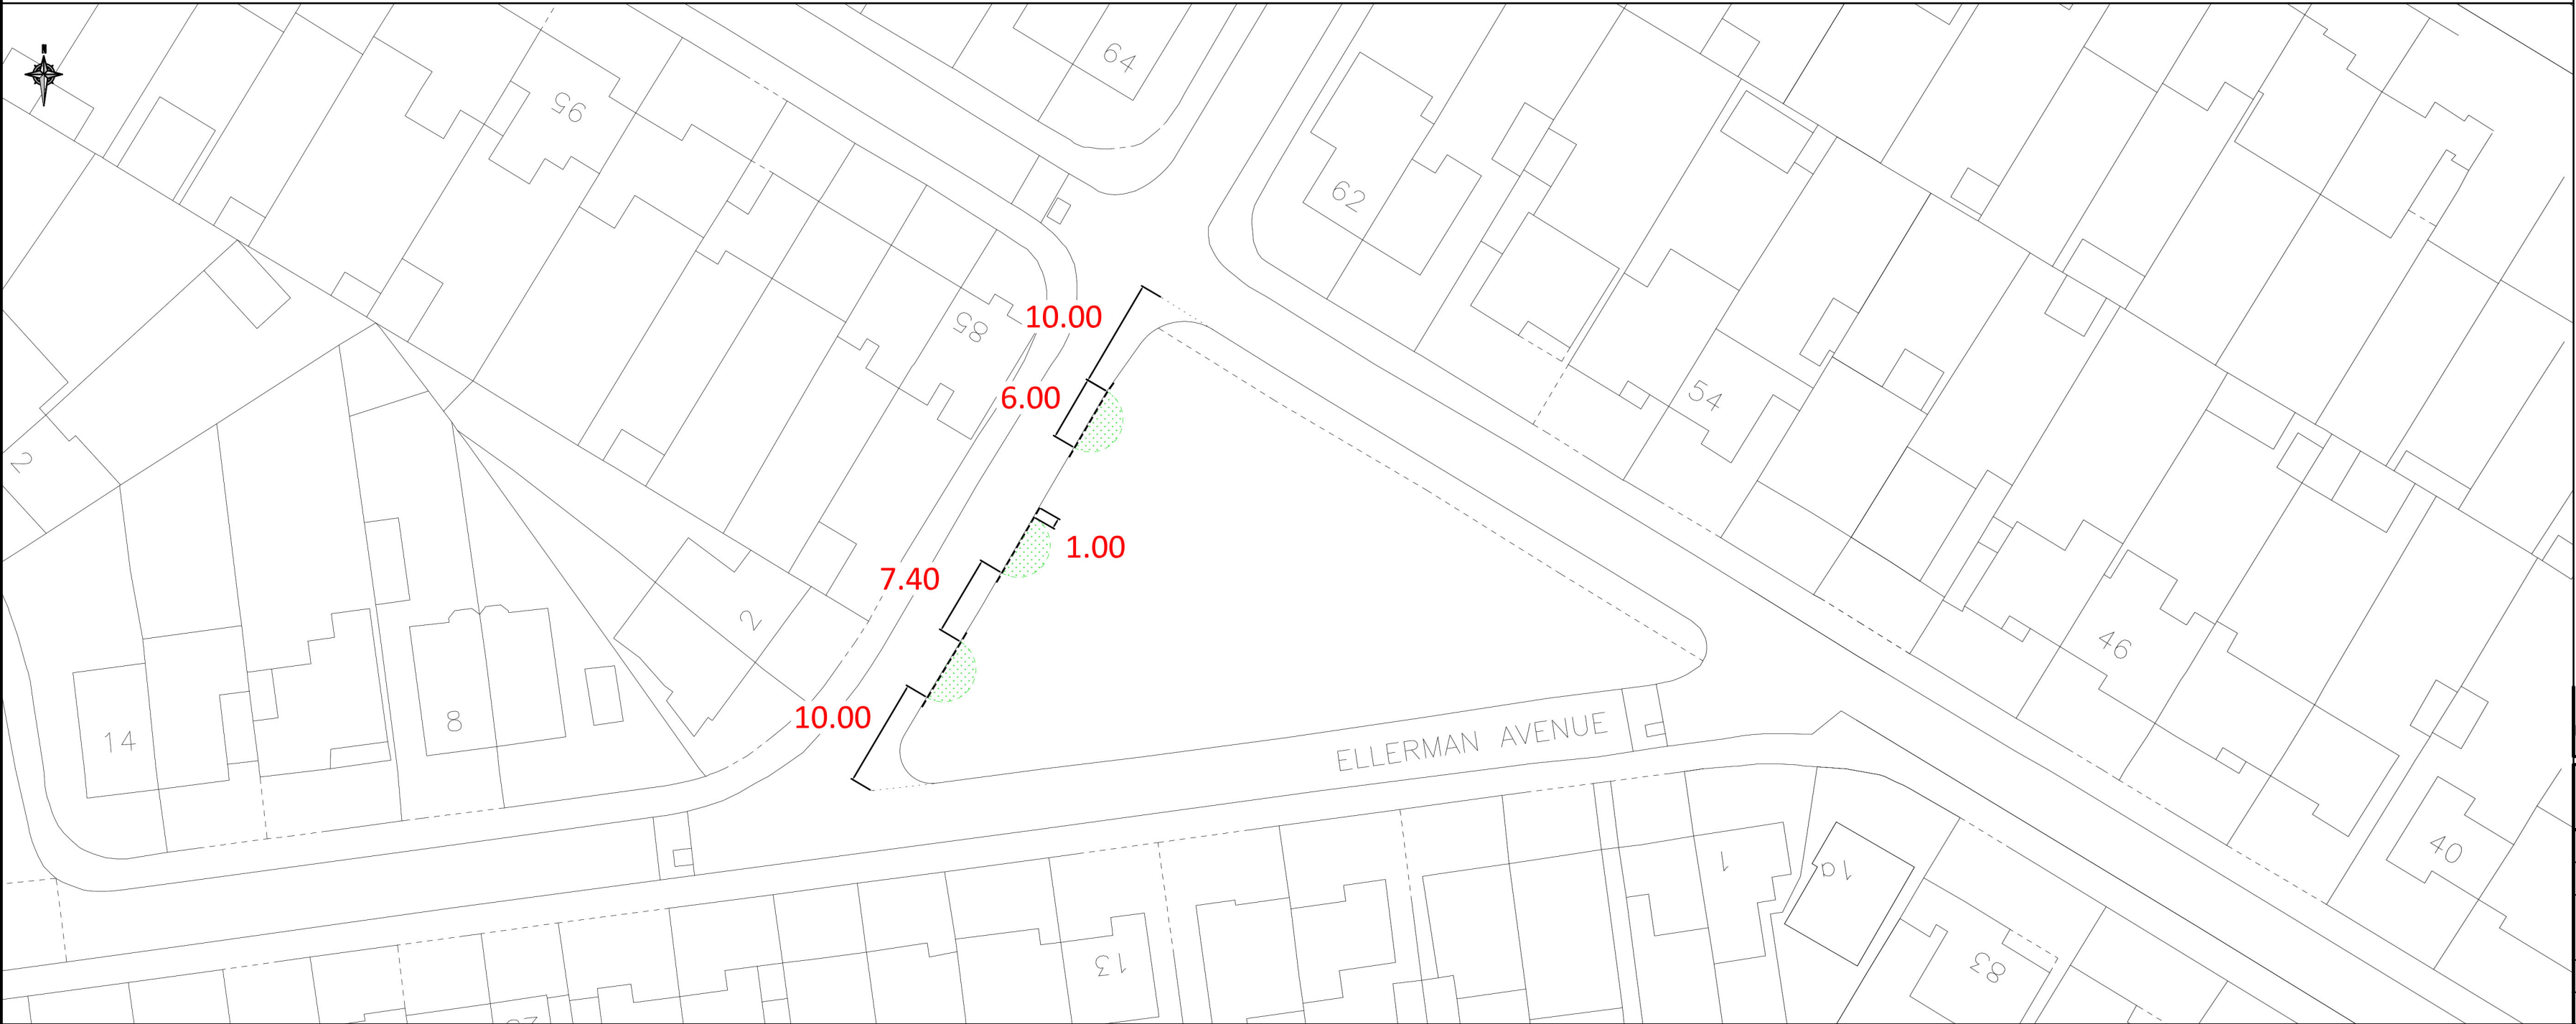
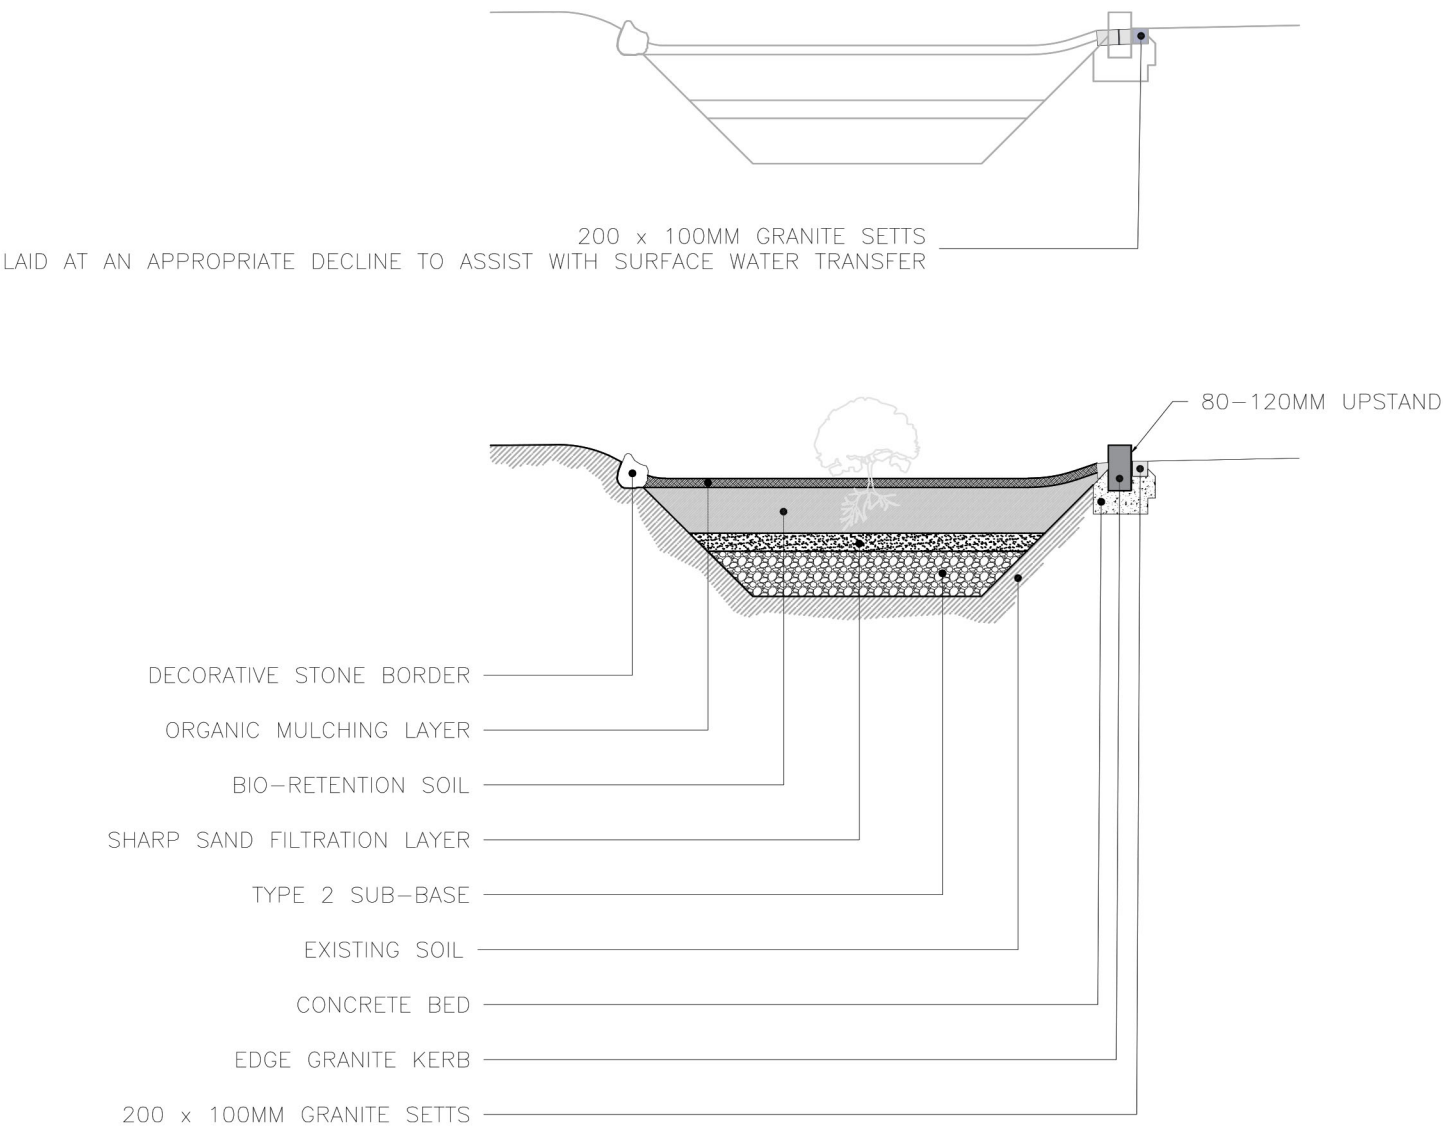


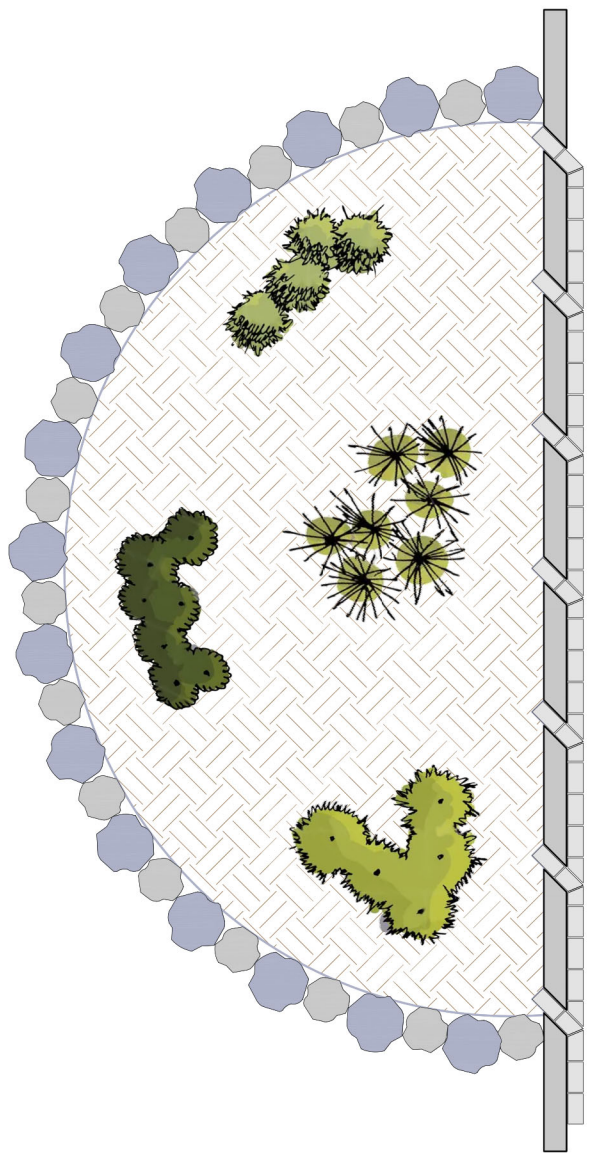

REVISION	AMENDMENT	DRAWN BY AND DATE	DESIGNED BY AND DATE	CHECKED BY AND DATE	APPROVED BY AND DATE
			DRAFT	SCALE (AT A2 SIZE)	
			ISSUE	NTS	
CLIENT	LONDON BOROUGH OF RICHMOND UPON THAMES				
PROJECT	RAIN GARDENS & BIORETENTION AREAS				
DRAWING TITLE	ELLERMAN AVENUE, WHITTON				
ISSUING OFFICE		DRAWING NUMBER			REVISION
TELEPHONE					