



LOCATION PLAN

SCALE 1:1250

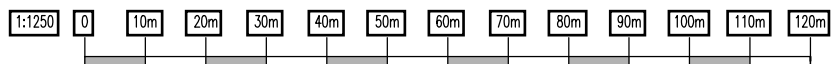

REV DESCRIPTION DATE

<p>GMA ARCHITECTURE Architects and Designers</p> <p>UK House 82 Heath Road Twickenham TW1 4BA Telephone 020 8891 5959 Fax 020 8607 9933 Email enquiries@gmaarchitecture.co.uk</p>	Project	Date
	PETERSHAM NURSERIES RICHMOND	July 18
	Drawing	Scale
	LOCATION PLAN	1:1250
		Project No.
		02-277-03
		Drawing No.
		SL01

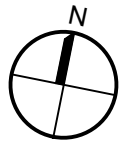


1:200 0 5000 10000 15000 20000

GMA ARCHITECTURE
 Architects and Designers
 UK House 82 Heath Road Twickenham TW1 4BA
 Telephone 020 8891 5959 Fax 020 8607 9933
 Email enquiries@gmaarchitecture.co.uk

REV	DESCRIPTION	DATE
	Project	Aug 21
	PETERSHAM NURSERIES RICHMOND	Scale 1:200@A3
	Drawing	Project No. 02-277-03
	REFERENCE PLAN	Drawing No. RP01

K:\Petersham Greenhouse 02-277-03\New Folder

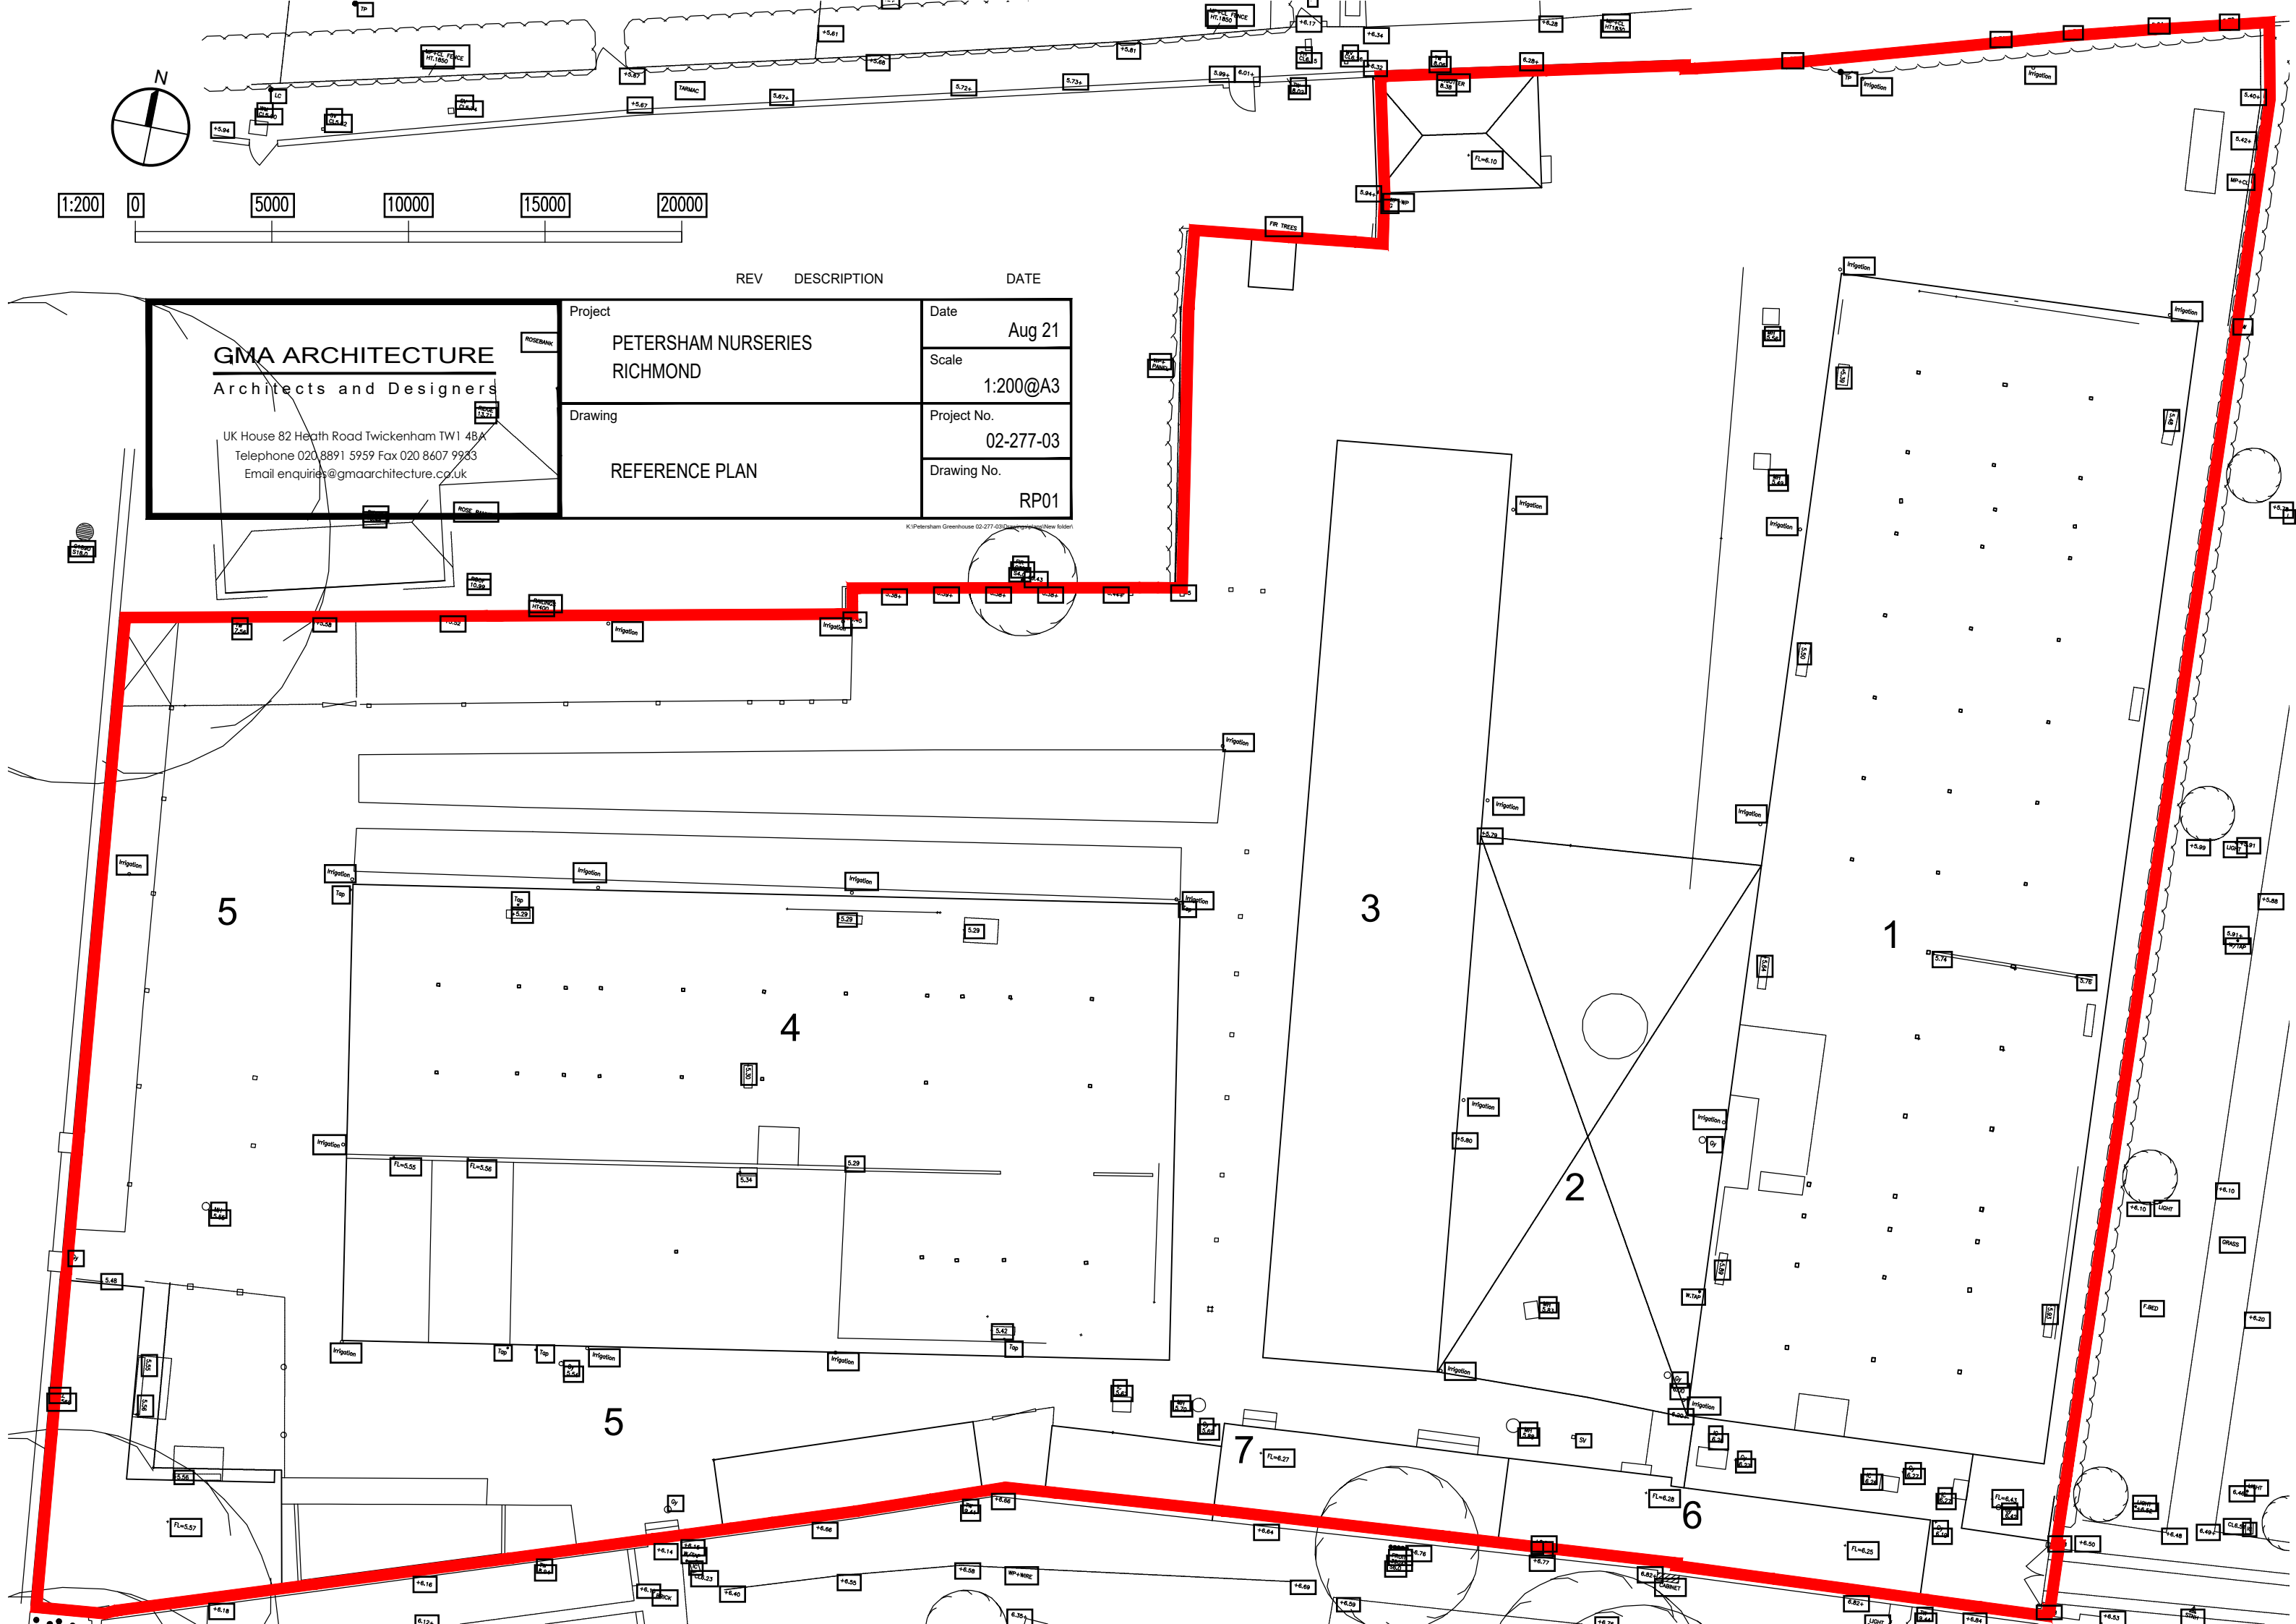

5

4

3

1

2

5

7

6