


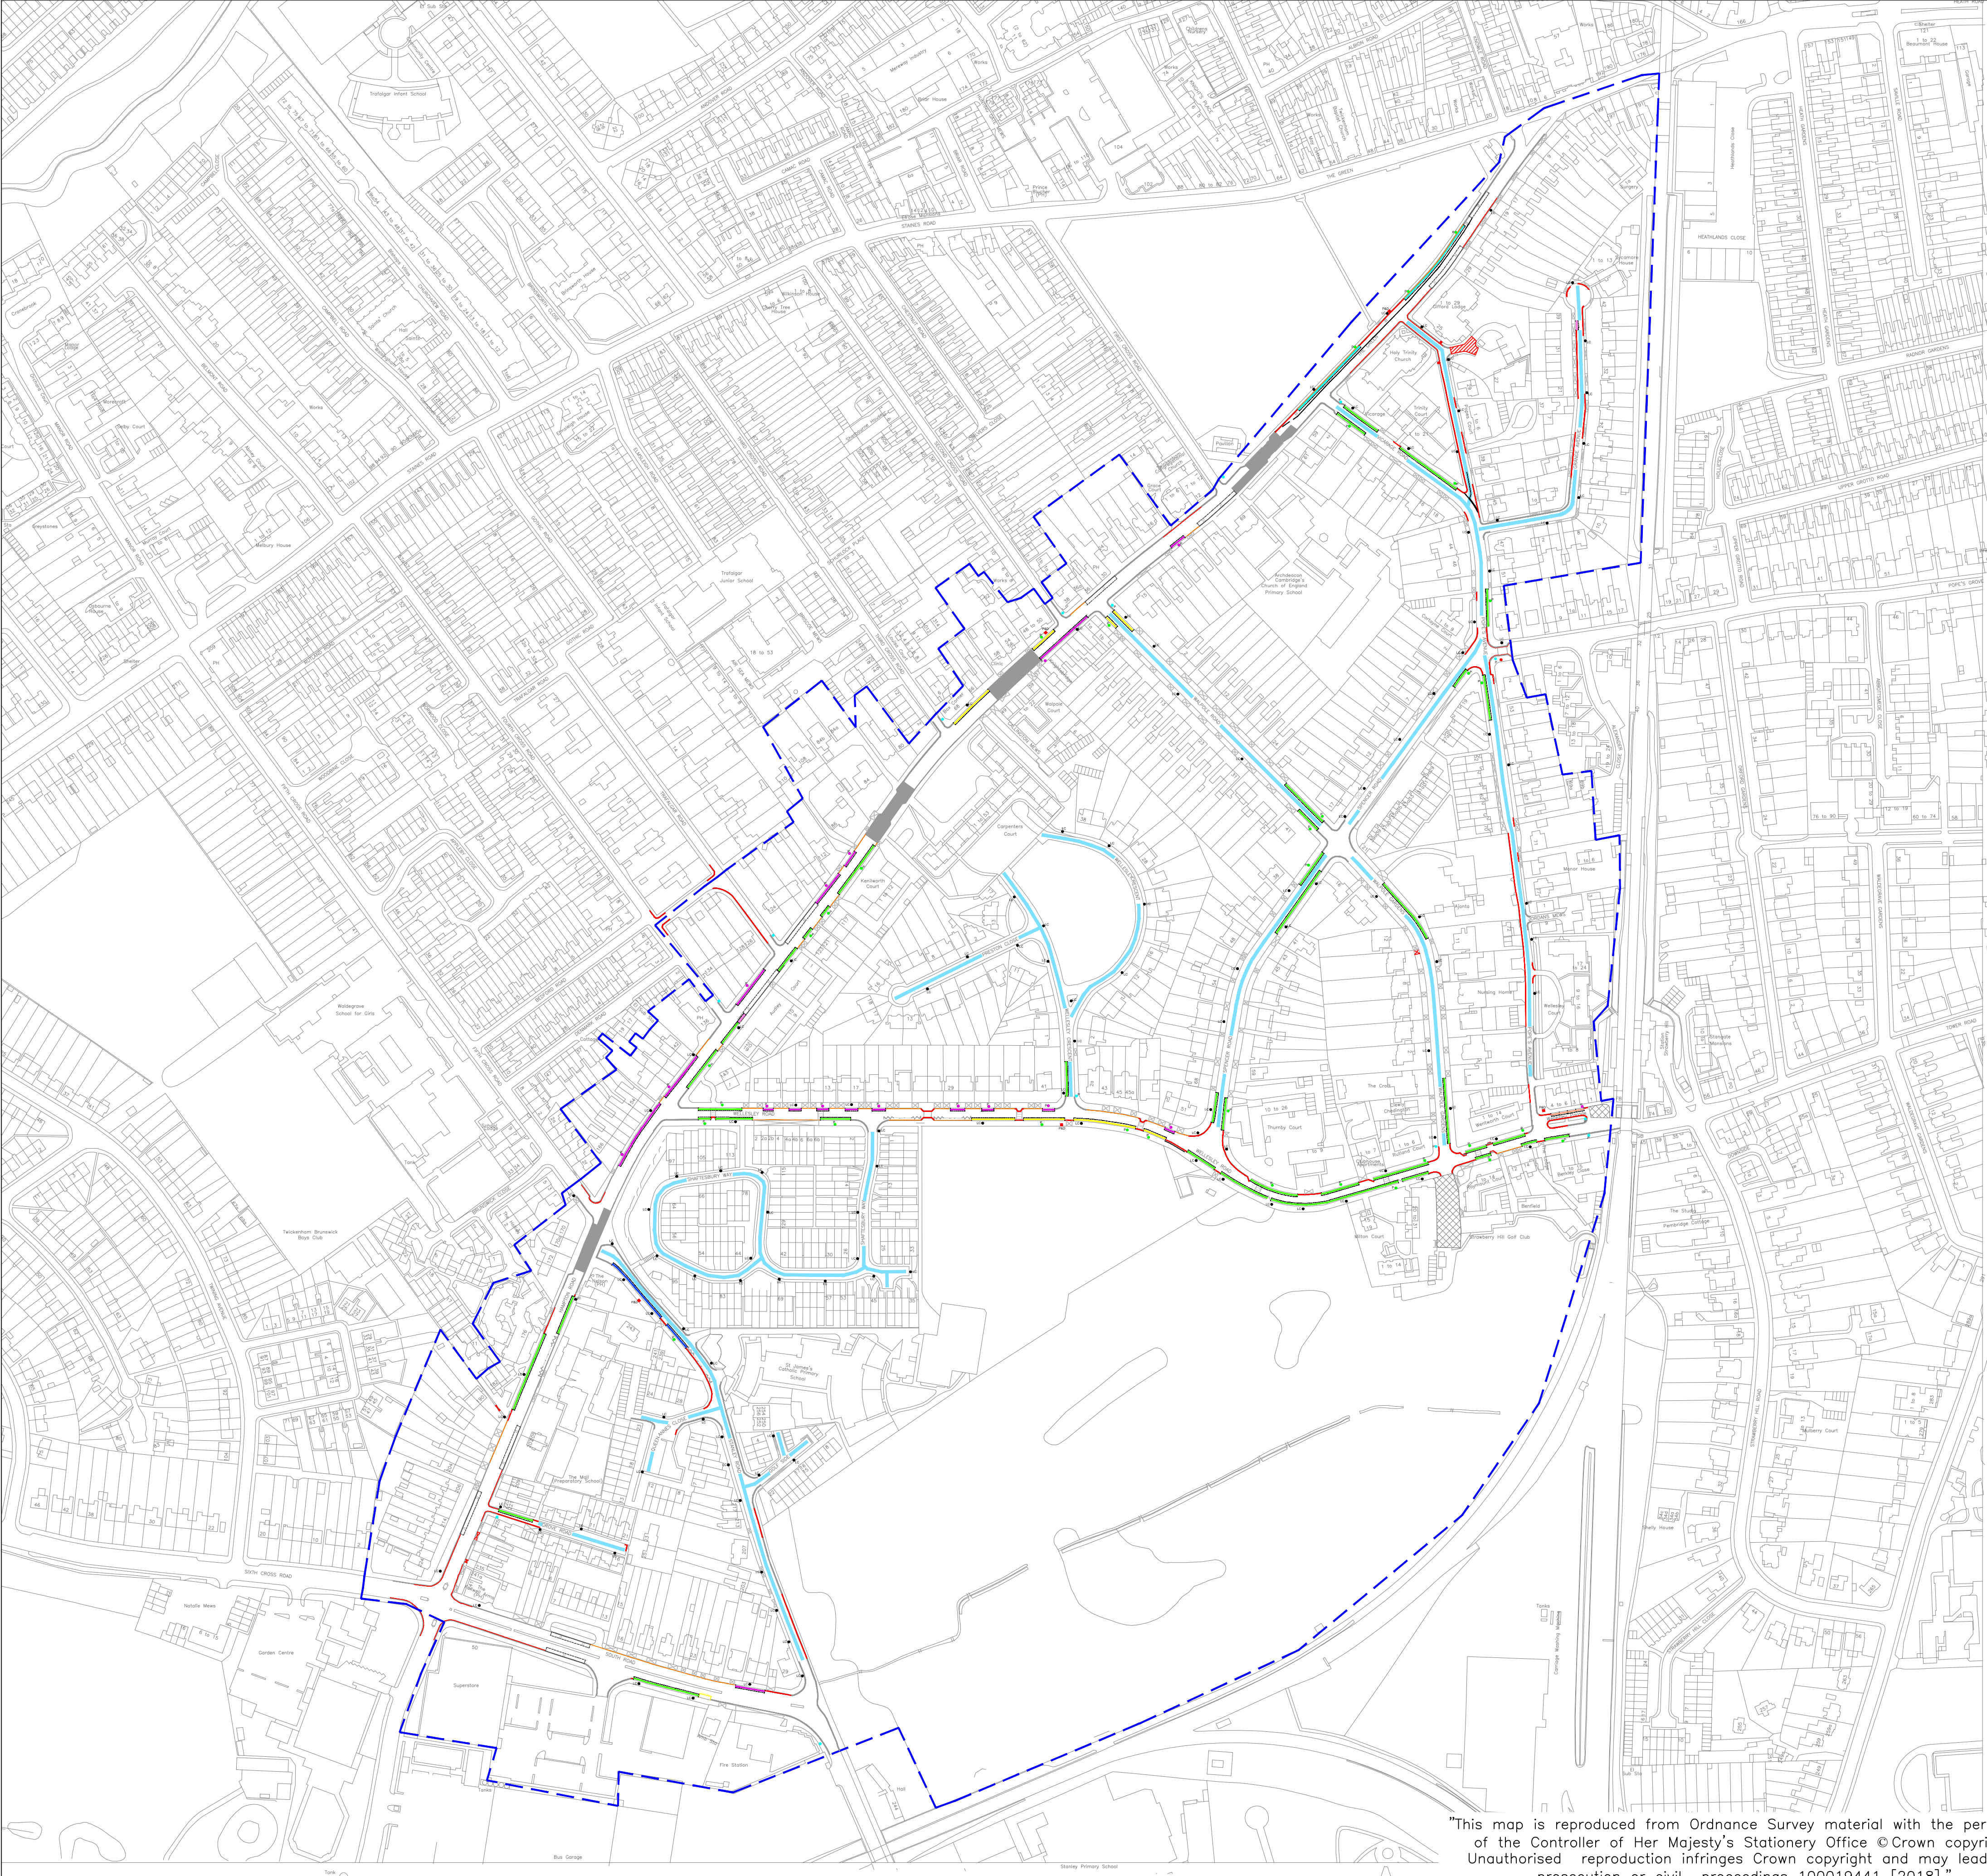

KEY:

PROPOSED

- CPZ SH BOUNDARY
- RESTRICTED PARKING ZONE AAT
- PERMIT PARKING AREA

BAY TYPES

- PERMIT PARKING
- PERMIT/PAY & DISPLAY/PAY BY PHONE
(max stay 4hrs no return within 1hr)
- PERMIT/PAY & DISPLAY/PAYBY PHONE
(max stay 2hrs no return within 1hr)
- PERMIT/PAY BY PHONE
(max stay 2hrs no return within 1hr)
- PAY & DISPLAY/PAY BY PHONE
(max stay 4hrs no return within 1hr)
- PAY & DISPLAY/PAY BY PHONE
(max stay 2hrs no return within 1hr)

GENERAL

- DOUBLE YELLOW LINES (50mm)
- SINGLE YELLOW LINE(50mm)
- PAY & DISPLAY MACHINE LOCATION
- NEW POST & SIGN LOCATION
- PARKING SIGN LOCATION

EXISTING

- CROSSING FACILITY
- DISABLED BAY
- SCHOOL KEEP CLEAR
- DOUBLE YELLOW LINE
- SINGLE YELLOW LINE
- DROPPED KERB
- ILLEGAL DROPPED KERB
- PARKING BAYS
- PRIVATE AREA

-	-	C.R-W Oct 2018 DRAWN BY AND DATE	C.R-W Oct 2018 DESIGNED BY AND DATE	M.P Oct 2018 CHECKED BY AND DATE	M.T Oct 2018 APPROVED BY AND DATE
REVISION	AMENDMENT				
 <i>LONDON BOROUGH OF RICHMOND UPON THAMES</i>			DRAFT	☒	N.T.S
			ISSUE	☒	
CLIENT	LONDON BOROUGH OF RICHMOND UPON THAMES				
PROJECT	STRAWBERRY HILL				
DRAWING TITLE	FINAL DESIGN (CPZ SH) MONDAY TO FRIDAY – 10am to 4.30pm				
ISSUING OFFICE	TWICKENHAM	DRAWING NUMBER			REVISION
TELEPHONE	020 88911411	CPZ-SH-01 Final			-

"This map is reproduced from Ordnance Survey material with the permission of the Controller of Her Majesty's Stationery Office © Crown copyright. Unauthorised reproduction infringes Crown copyright and may lead to prosecution or civil proceedings 100019441 [2018]."