


More detailed information on these changes can be viewed on the Council's website – see accompanying letter

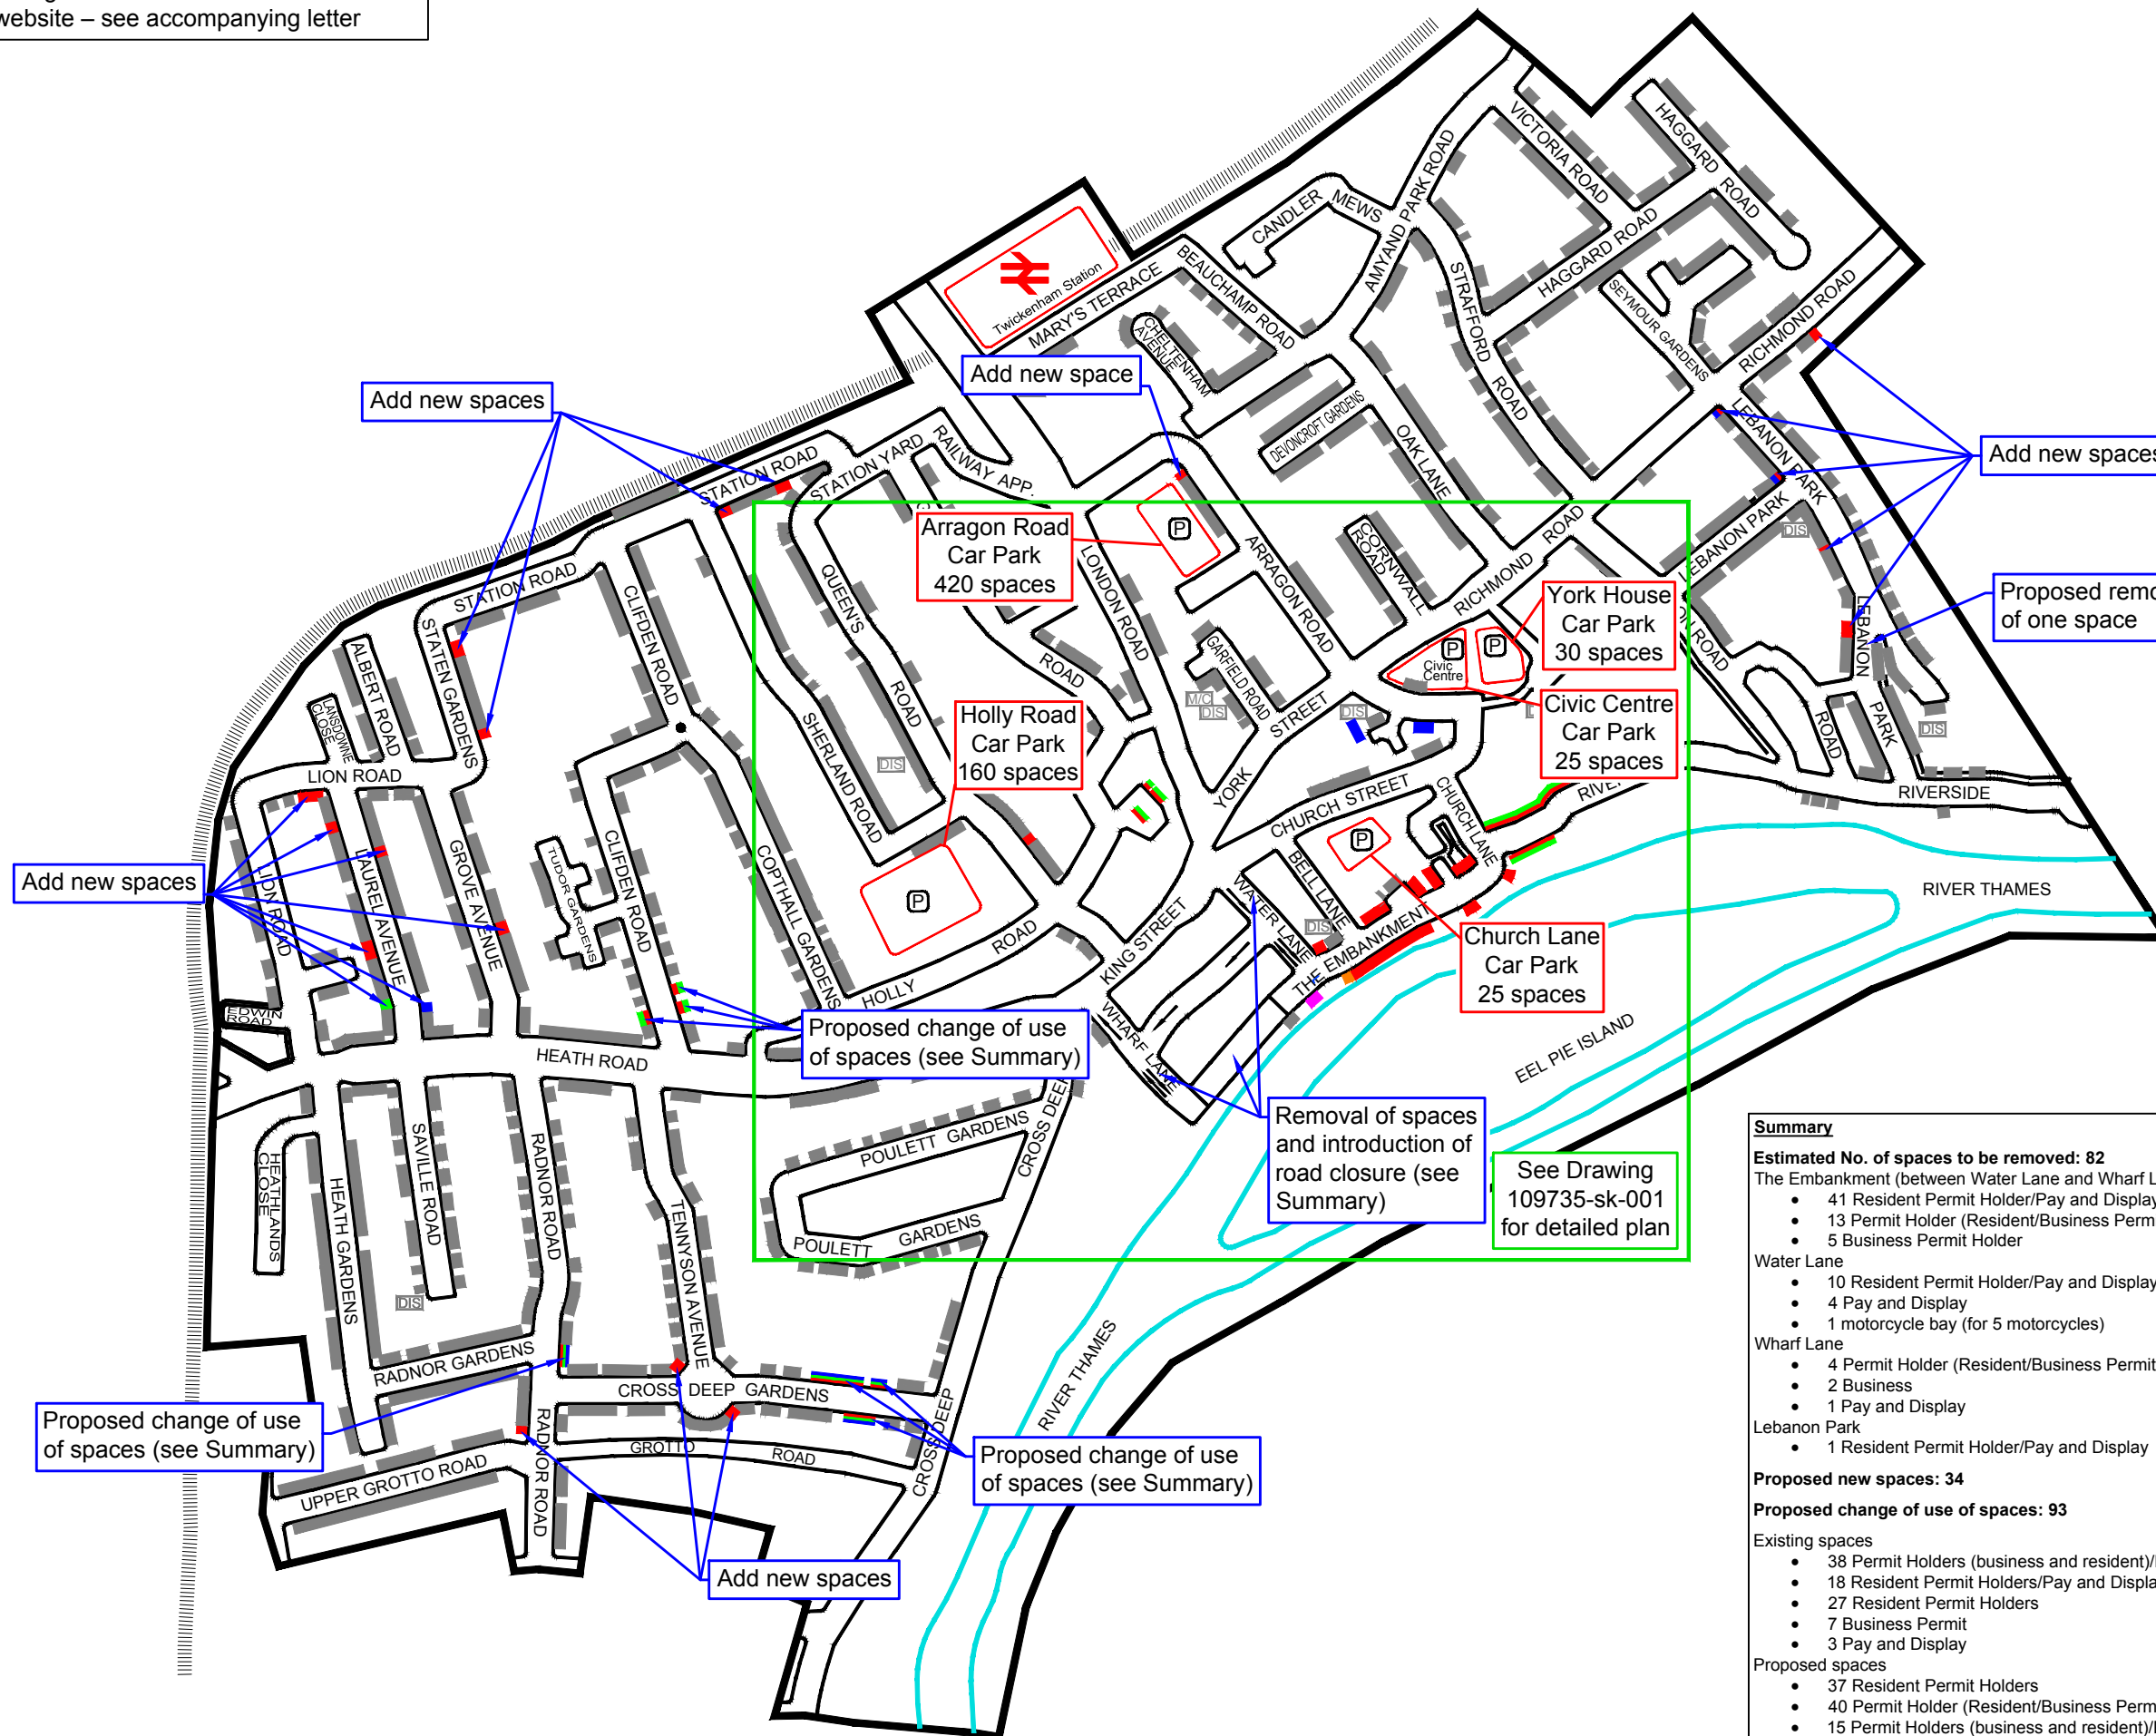

KEY	
Spaces for use by Resident Permit Holders	<span style="color: red;">■</span>
Spaces for use by Business Permit Holders	<span style="color: green;">■</span>
Shared use spaces for use by Resident or Business Permit Holders	<span style="color: red;">■</span> <span style="color: green;">■</span>
Shared use spaces for use by Resident or Visitors Pay & Display/Pay by Phone	<span style="color: blue;">■</span> <span style="color: red;">■</span>
Shared use spaces for use by Resident or Business or Visitors Pay & Display/Pay by Phone	<span style="color: blue;">■</span> <span style="color: green;">■</span> <span style="color: red;">■</span>
Spaces for use by Visitors Pay & Display/Pay by Phone	<span style="color: blue;">■</span>
Loading Bay	<span style="color: magenta;">■</span>
Licensed Street Trader Bay	<span style="color: orange;">■</span>
Existing Spaces (no change)	<span style="color: grey;">■</span>
Existing Disabled Spaces	<span style="border: 1px solid black; padding: 1px;">DIS</span> <span style="color: grey;">■</span>
Existing Motorcycle Bay	<span style="border: 1px solid black; padding: 1px;">M/C</span> <span style="color: grey;">■</span>

**Summary**

**Estimated No. of spaces to be removed: 82**  
 The Embankment (between Water Lane and Wharf Lane)

- 41 Resident Permit Holder/Pay and Display
- 13 Permit Holder (Resident/Business Permit Holder)
- 5 Business Permit Holder

**Water Lane**

- 10 Resident Permit Holder/Pay and Display
- 4 Pay and Display
- 1 motorcycle bay (for 5 motorcycles)

**Wharf Lane**

- 4 Permit Holder (Resident/Business Permit Holder)
- 2 Business
- 1 Pay and Display

**Lebanon Park**

- 1 Resident Permit Holder/Pay and Display

**Proposed new spaces: 34**

**Proposed change of use of spaces: 93**

**Existing spaces**

- 38 Permit Holders (business and resident)/Pay and Display
- 18 Resident Permit Holders/Pay and Display
- 27 Resident Permit Holders
- 7 Business Permit
- 3 Pay and Display

**Proposed spaces**

- 37 Resident Permit Holders
- 40 Permit Holder (Resident/Business Permit Holder)
- 15 Permit Holders (business and resident)/Pay and Display
- 1 Licensed Street Trader Bay

PO	Date	Initial issue	MIE	JG	EJ	JG
Rev	Date	Revision details	Drawn	Check	Review	Approv

© This drawing is the property of SYSTRA Limited and the information can only be reproduced with their prior permission.

**SYSTRA**

5 Old Bailey  
 London  
 EC4M 7BA

T 020 3714 4400  
 E uk\_london@systra.com  
 W www.systra.co.uk

Client  
**London Borough of Richmond upon Thames**

Project  
**Twickenham Riverside Development  
 Parking and Servicing Proposals**

Title  
**Parking Proposals in Remainder of CPZ Area (Zone D)**

Drawn	Checked	Reviewed	Approved
MIE	JG	EJ	JG
Original drg. size	Date	Scale	Drawing Status
A3	29/05/2020	1:5000	Preliminary
Drawing Number	109735-sk-002		Rev. P0

