


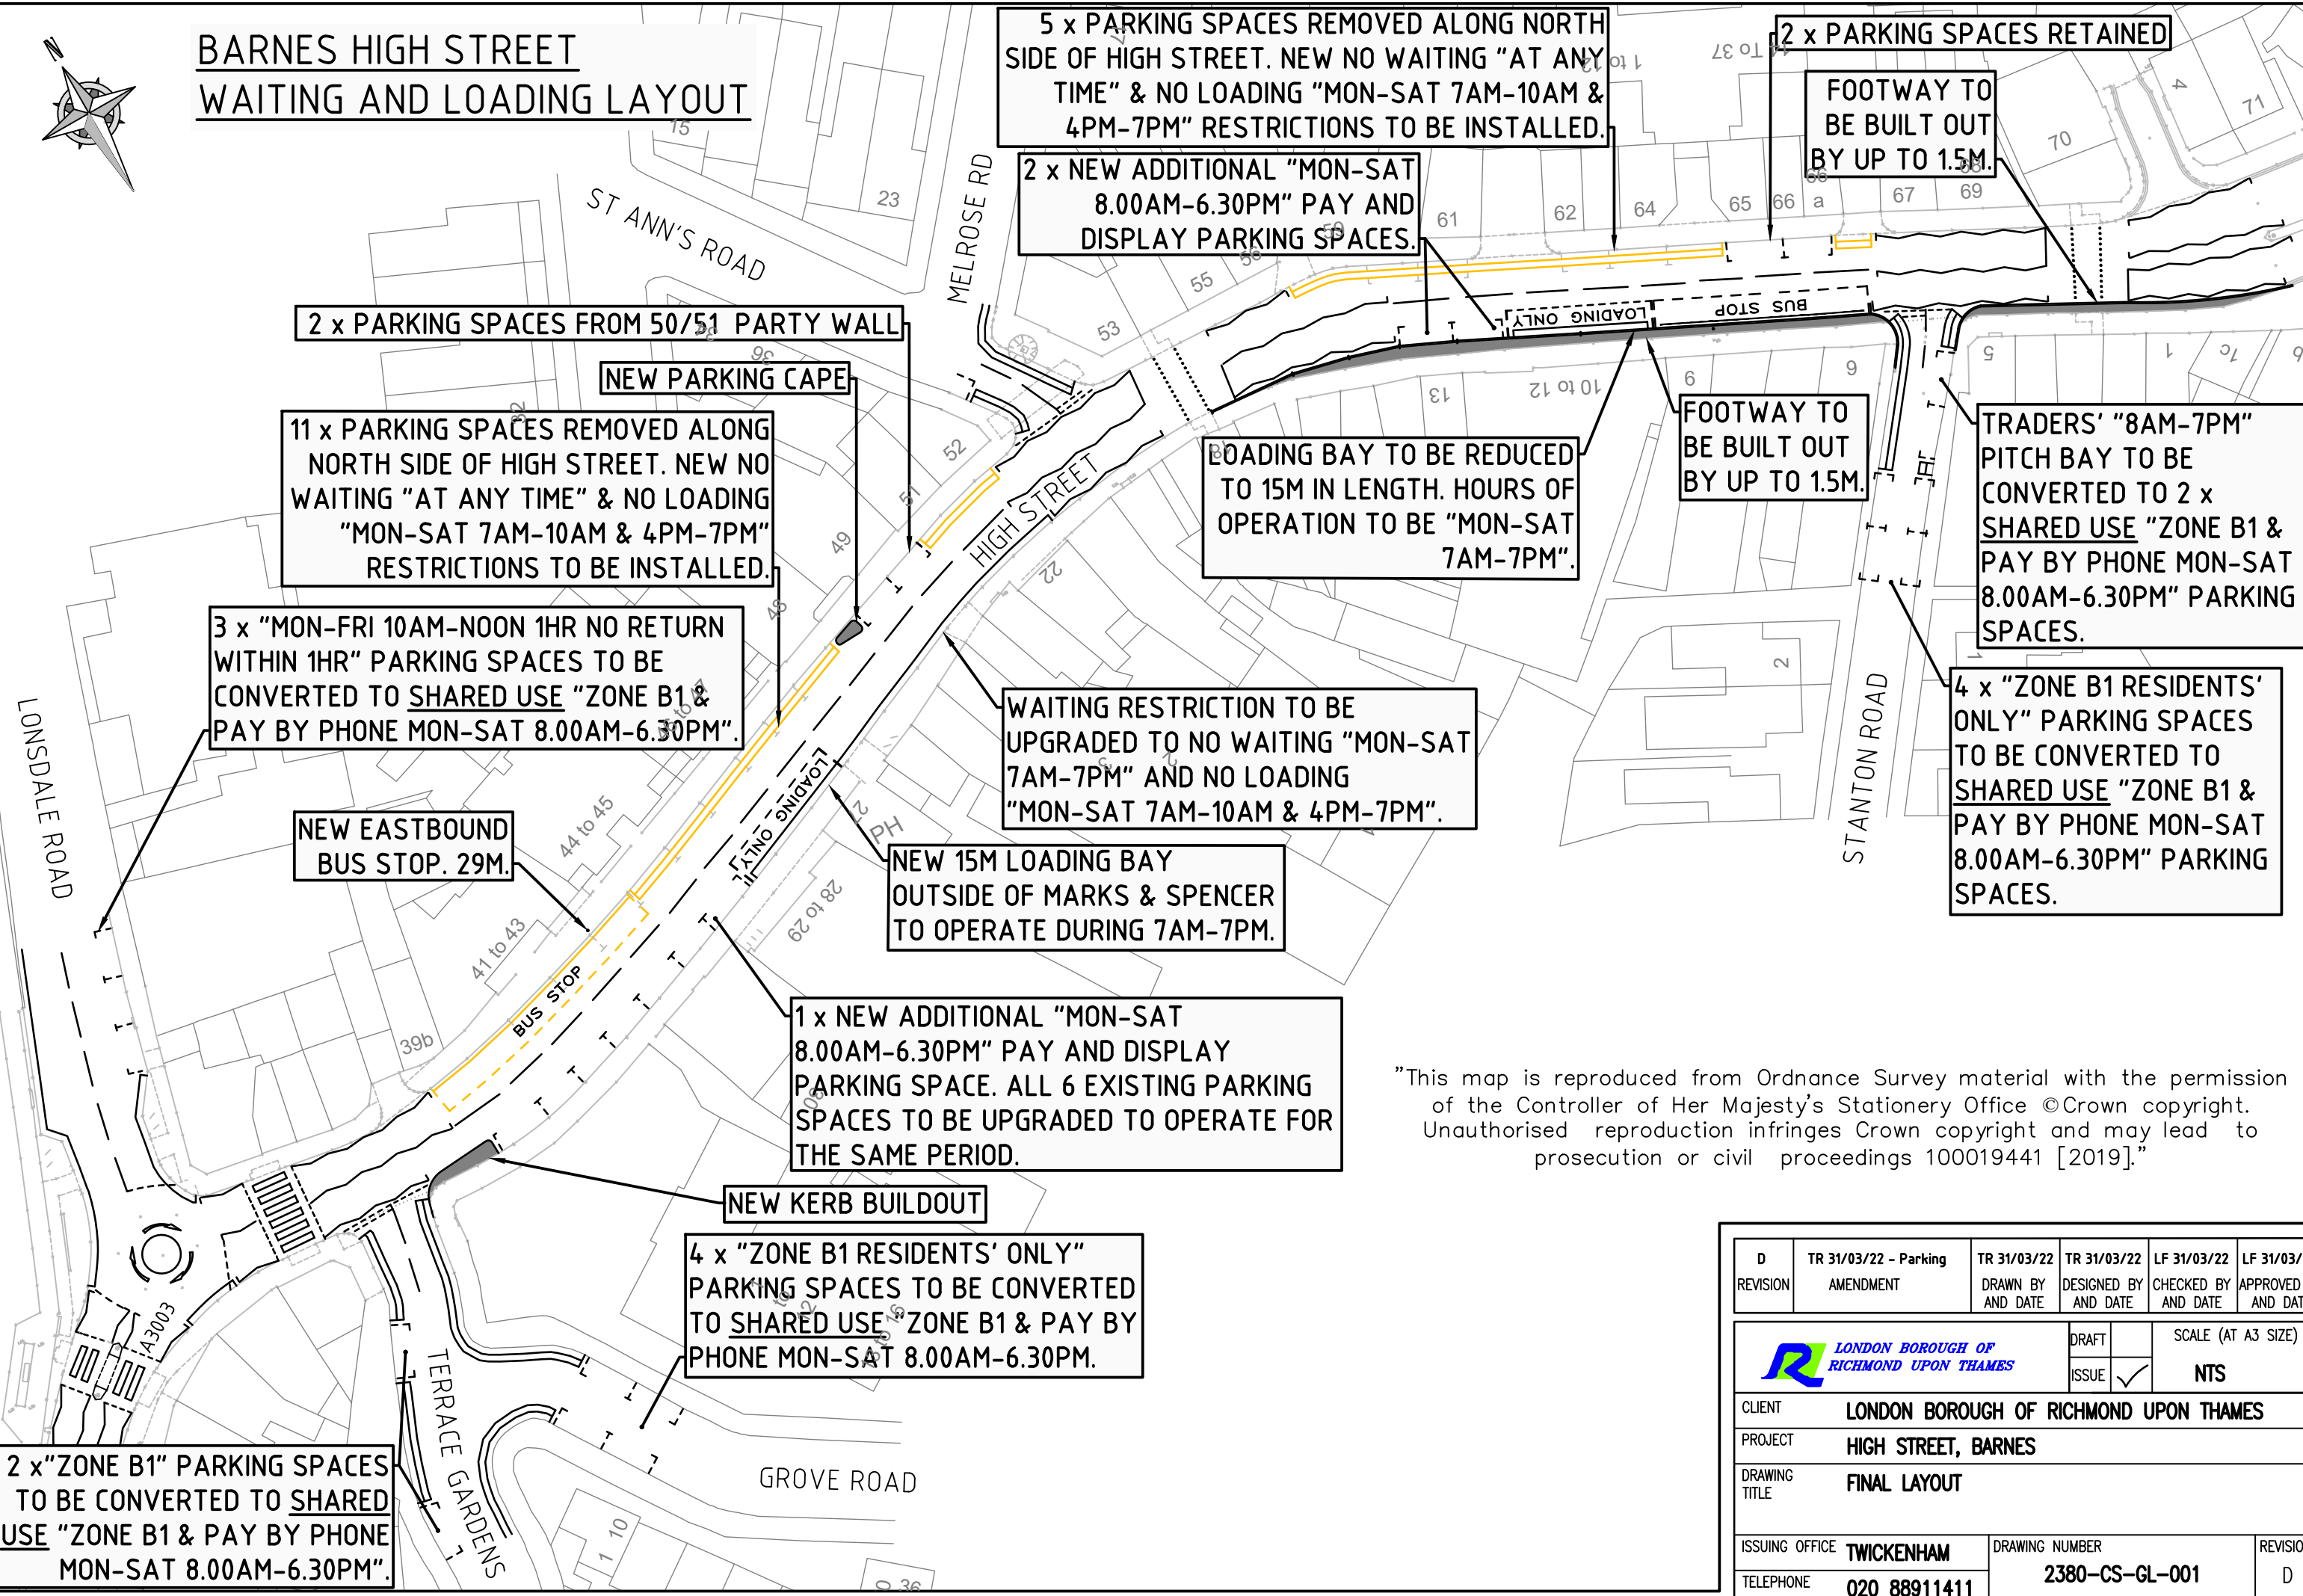

BARNES HIGH STREET WAITING AND LOADING LAYOUT



5 x PARKING SPACES REMOVED ALONG NORTH SIDE OF HIGH STREET. NEW NO WAITING "AT ANY TIME" & NO LOADING "MON-SAT 7AM-10AM & 4PM-7PM" RESTRICTIONS TO BE INSTALLED.

2 x PARKING SPACES RETAINED

FOOTWAY TO BE BUILT OUT BY UP TO 1.5M.

2 x NEW ADDITIONAL "MON-SAT 8.00AM-6.30PM" PAY AND DISPLAY PARKING SPACES.

2 x PARKING SPACES FROM 50/51 PARTY WALL

NEW PARKING CAPE

11 x PARKING SPACES REMOVED ALONG NORTH SIDE OF HIGH STREET. NEW NO WAITING "AT ANY TIME" & NO LOADING "MON-SAT 7AM-10AM & 4PM-7PM" RESTRICTIONS TO BE INSTALLED.

LOADING BAY TO BE REDUCED TO 15M IN LENGTH. HOURS OF OPERATION TO BE "MON-SAT 7AM-7PM".

FOOTWAY TO BE BUILT OUT BY UP TO 1.5M.

TRADERS' "8AM-7PM" PITCH BAY TO BE CONVERTED TO 2 x SHARED USE "ZONE B1 & PAY BY PHONE MON-SAT 8.00AM-6.30PM" PARKING SPACES.

3 x "MON-FRI 10AM-NOON 1HR NO RETURN WITHIN 1HR" PARKING SPACES TO BE CONVERTED TO SHARED USE "ZONE B1 & PAY BY PHONE MON-SAT 8.00AM-6.30PM".

WAITING RESTRICTION TO BE UPGRADED TO NO WAITING "MON-SAT 7AM-7PM" AND NO LOADING "MON-SAT 7AM-10AM & 4PM-7PM".

4 x "ZONE B1 RESIDENTS' ONLY" PARKING SPACES TO BE CONVERTED TO SHARED USE "ZONE B1 & PAY BY PHONE MON-SAT 8.00AM-6.30PM" PARKING SPACES.

NEW EASTBOUND BUS STOP. 29M.

NEW 15M LOADING BAY OUTSIDE OF MARKS & SPENCER TO OPERATE DURING 7AM-7PM.

1 x NEW ADDITIONAL "MON-SAT 8.00AM-6.30PM" PAY AND DISPLAY PARKING SPACE. ALL 6 EXISTING PARKING SPACES TO BE UPGRADED TO OPERATE FOR THE SAME PERIOD.

NEW KERB BUILDOUT

4 x "ZONE B1 RESIDENTS' ONLY" PARKING SPACES TO BE CONVERTED TO SHARED USE "ZONE B1 & PAY BY PHONE MON-SAT 8.00AM-6.30PM".

2 x "ZONE B1" PARKING SPACES TO BE CONVERTED TO SHARED USE "ZONE B1 & PAY BY PHONE MON-SAT 8.00AM-6.30PM".

"This map is reproduced from Ordnance Survey material with the permission of the Controller of Her Majesty's Stationery Office ©Crown copyright. Unauthorised reproduction infringes Crown copyright and may lead to prosecution or civil proceedings 100019441 [2019]."

D	TR 31/03/22 - Parking	TR 31/03/22	TR 31/03/22	LF 31/03/22	LF 31/03/22
REVISION	AMENDMENT	DRAWN BY AND DATE	DESIGNED BY AND DATE	CHECKED BY AND DATE	APPROVED BY AND DATE
			DRAFT	SCALE (AT A3 SIZE)	
			ISSUE	NTS	
CLIENT	LONDON BOROUGH OF RICHMOND UPON THAMES				
PROJECT	HIGH STREET, BARNES				
DRAWING TITLE	FINAL LAYOUT				
ISSUING OFFICE	TWICKENHAM	DRAWING NUMBER		REVISION	
TELEPHONE	020 88911411	2380-CS-GL-001		D	