


"This map is reproduced from Ordnance Survey material with the permission of the Controller of Her Majesty's Stationery Office © Crown copyright. Unauthorised reproduction infringes Crown copyright and may lead to prosecution or civil proceedings 100019441 [2016]."

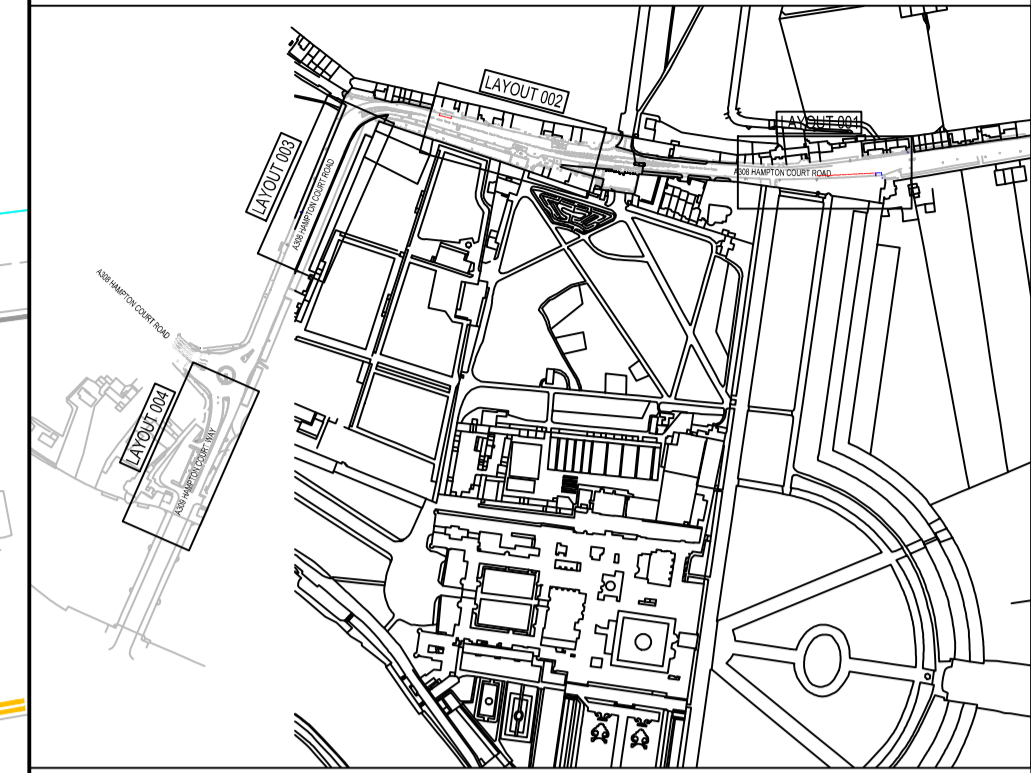



LOCATION PLAN
(NTS)

NOTES:

1. DO NOT SCALE FROM DRAWINGS
2. ALL DIMENSIONS ARE IN METRES UNLESS NOTED OTHERWISE
3. ALL SETOUT TO FACE OF KERB
4. ALL DIMENSIONS TO BE VERIFIED ON SITE BY THE CONTRACTOR WITH SUPERVISING ENGINEER
5. ALL LINE MARKING TO CHAPTER 5 OF THE TRAFFIC SIGNS REGULATIONS AND GENERAL DIRECTIONS 2002.

KEY:

- LC EXISTING LAMP COLUMN
- SP EXISTING SIGN POST
- TM EXISTING PAY & DISPLAY TICKET MACHINE
- EXISTING DOUBLE YELLOW LINES
- EXISTING SINGLE YELLOW LINES
- NEW SIGN POST
- NEW PAY & DISPLAY TICKET MACHINE
- NEW DOUBLE YELLOW LINES

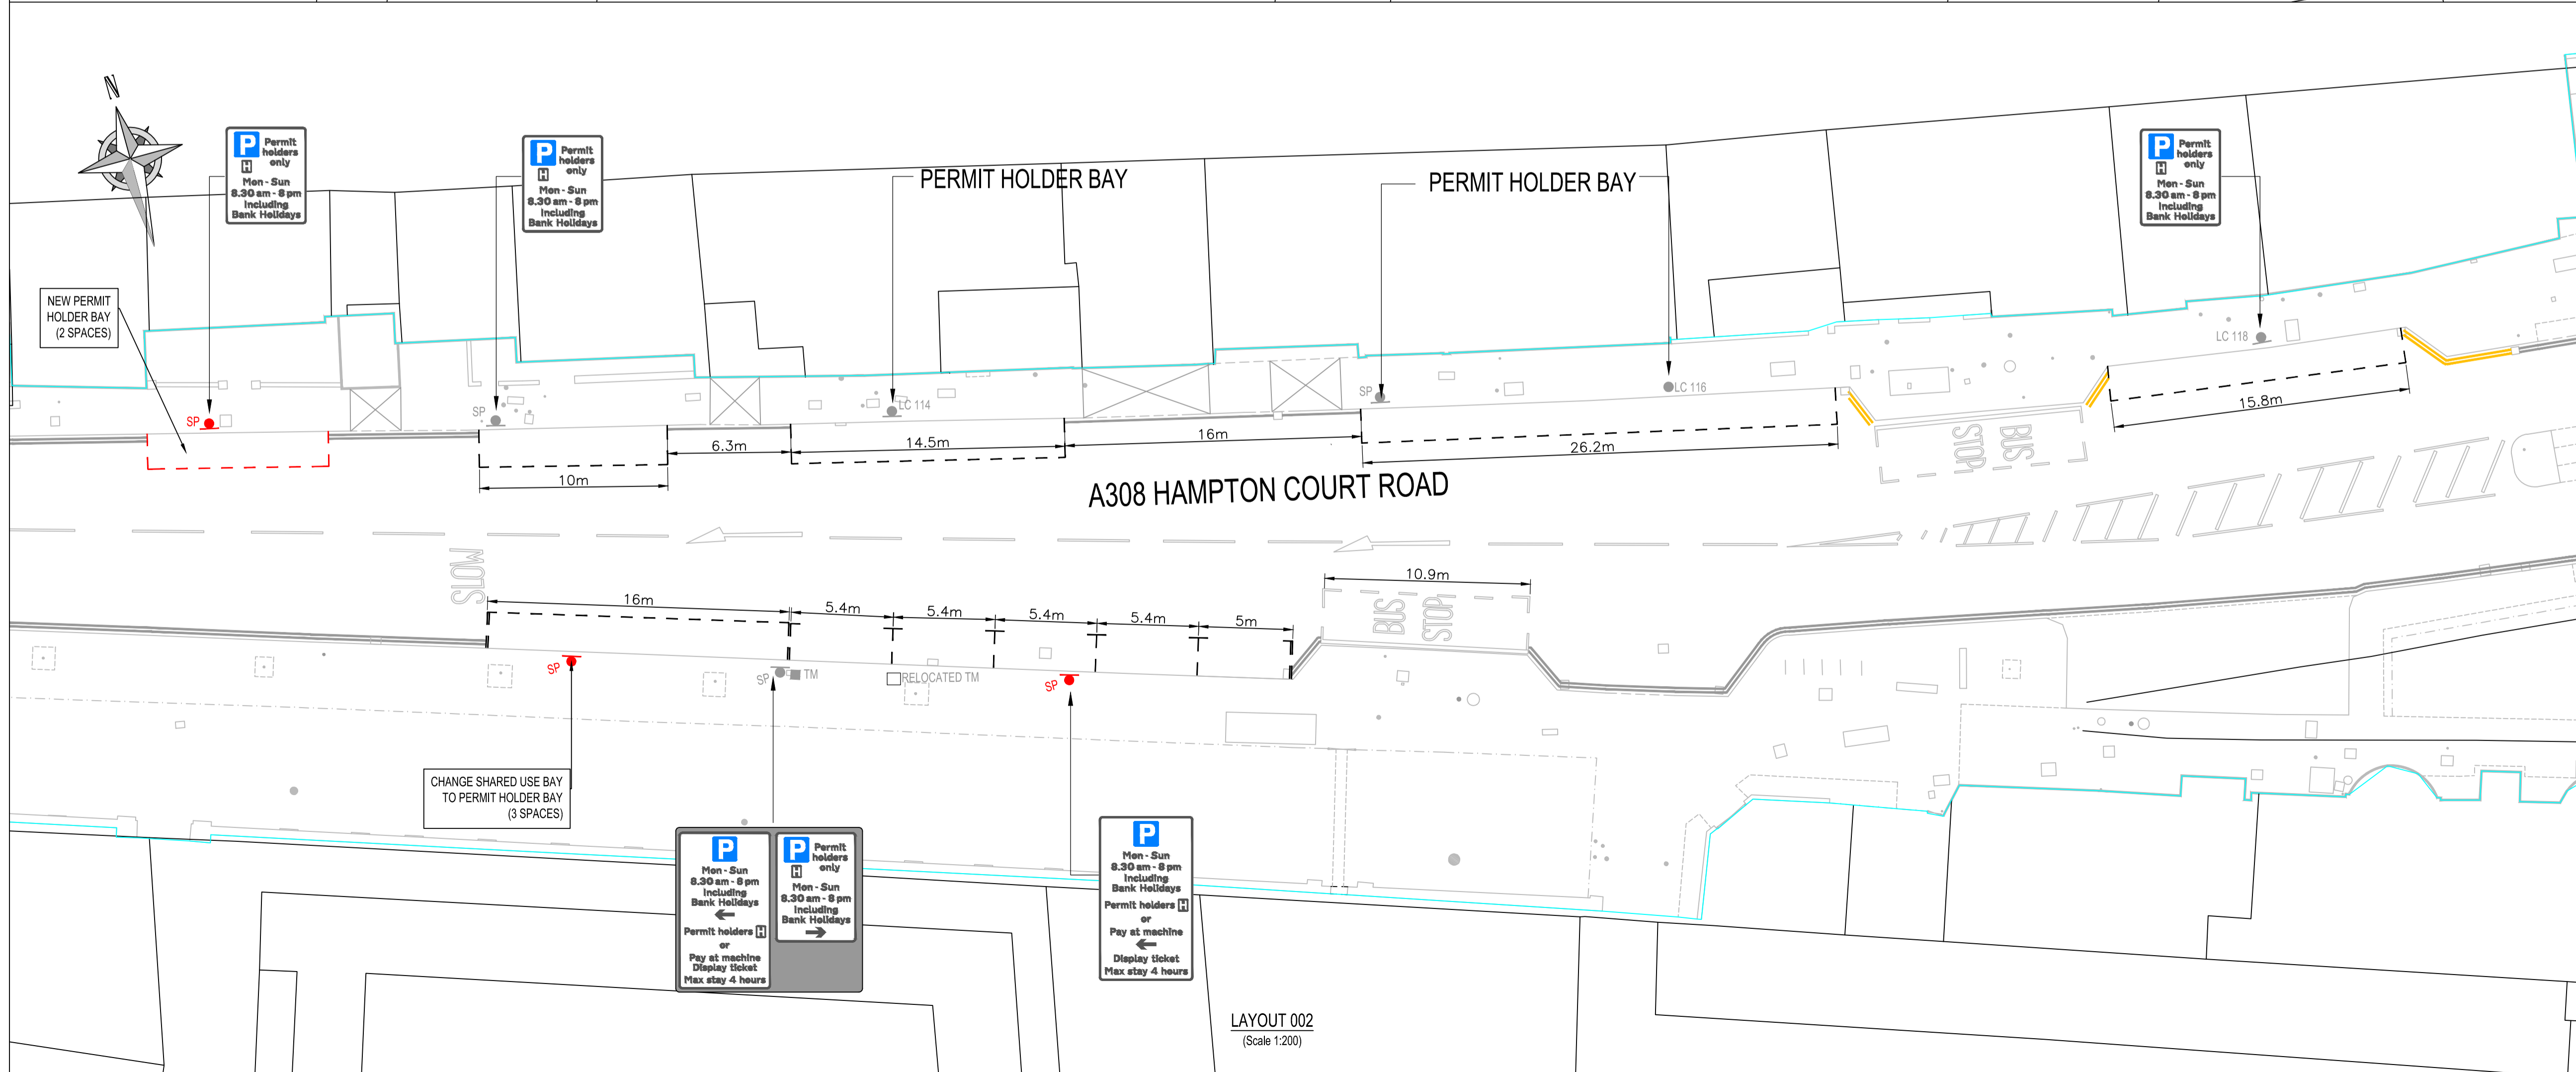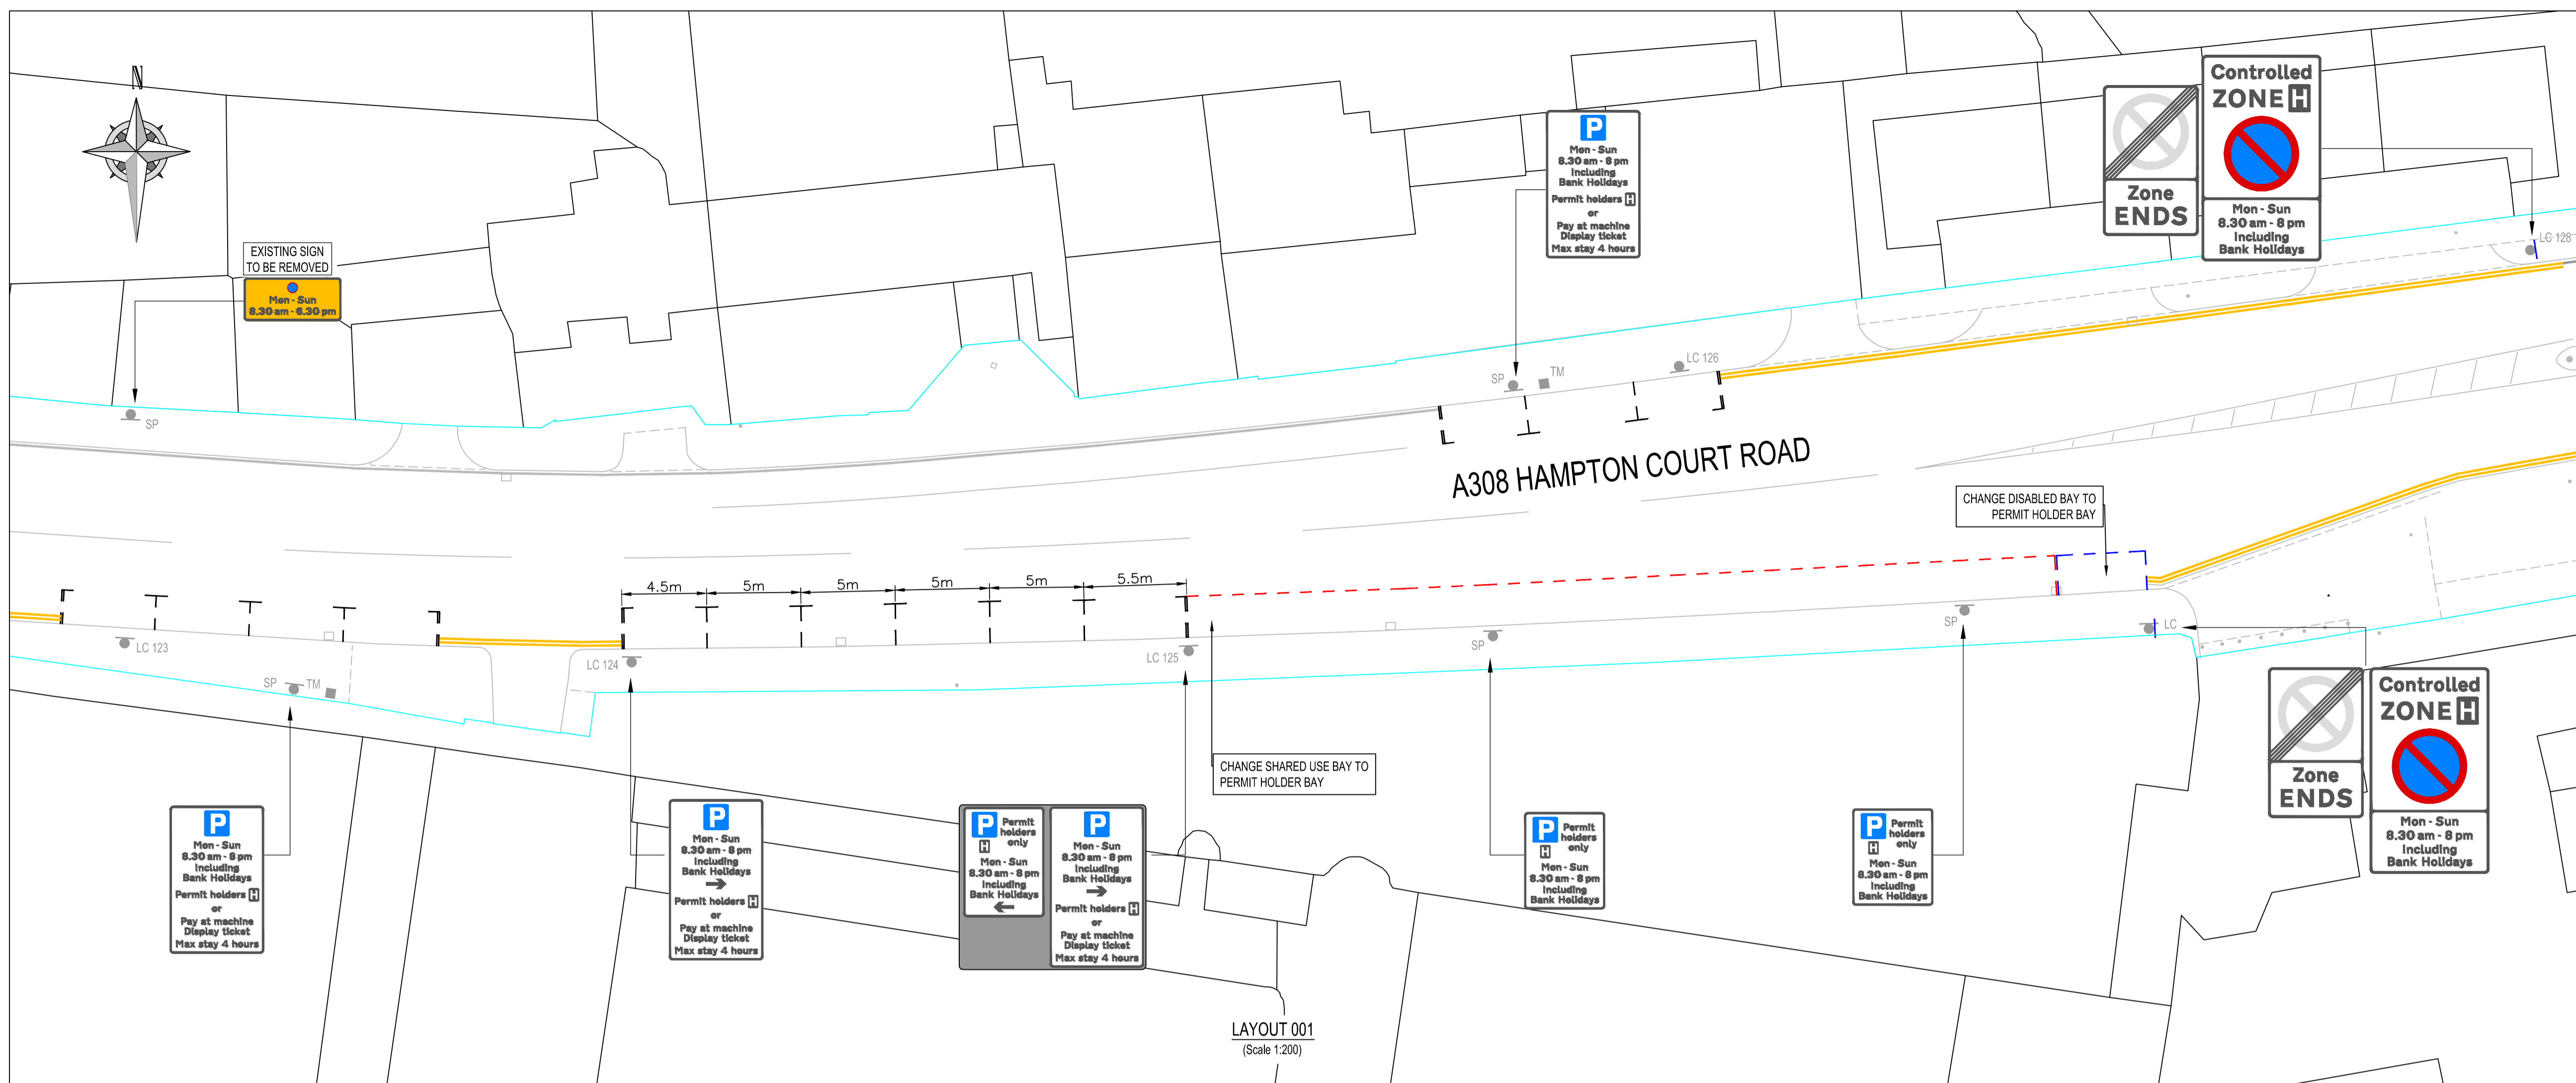

A	HOURS OF OPERATION AMENDED	TJM 03.02.16	TJM 03.02.16	MP 03.02.16	MT 03.02.16
-	-	TJM 18.12.15	TJM 18.12.15	SP 18.12.15	MT 18.12.15
REVISION	AMENDMENT	DESIGNED BY AND DATE	DESIGNED BY AND DATE	CHECKED BY AND DATE	APPROVED BY AND DATE
				DRAFT	SCALE (AT A1 SIZE)
				ISSUE	1:200
CLIENT	LONDON BOROUGH OF RICHMOND UPON THAMES				
PROJECT	HAMPTON COURT CPZ REVIEW				
DRAWING TITLE	GENERAL ARRANGEMENT SHEET 1 OF 2				
ISSUING OFFICE	TWICKENHAM	DRAWING NUMBER	2245_HCOURT_1200_001		REVISION
TELEPHONE	020 88911411				A